




WATFORD
BOROUGH
COUNCIL

INDICATIVE DRAWING
DO NOT SCALE

LAYOUT based on Ordnance Survey Mastermap,
© Crown Copyright 2018. All rights reserved
Licence number 100022432.

Project
Riverside Road Area Permit Parking Area
Zone Z - Monday to Saturday 1pm-3pm

Title
Proposed Permit Parking Area
(Overview)

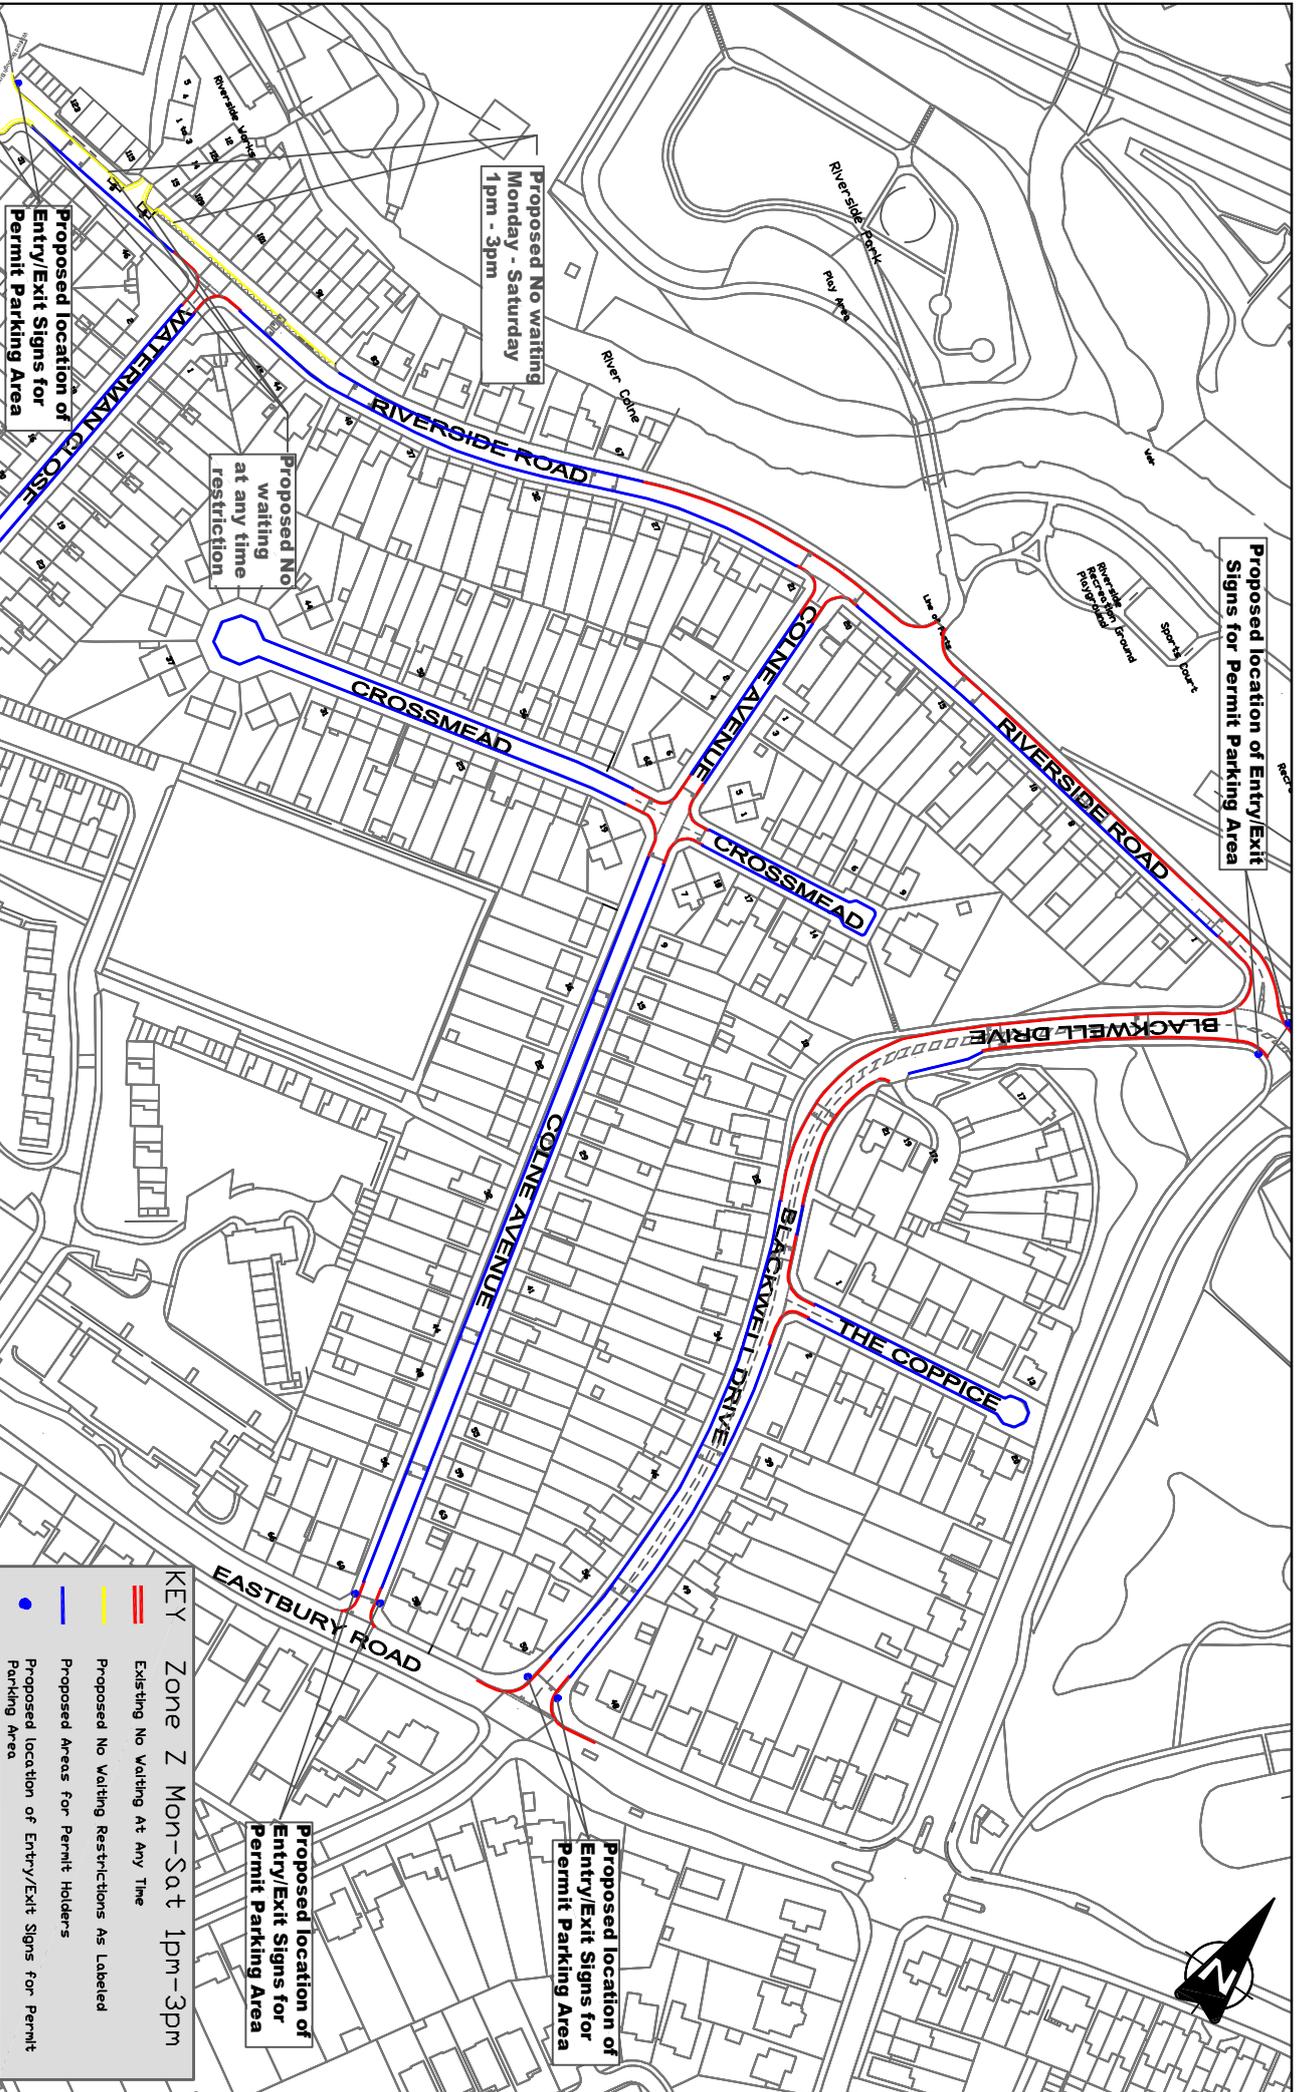

KEY			
---	Existing No Waiting At Any Time	---	Proposed Zone Z Mon-Sat 1pm-3pm
---	Proposed No Waiting Restrictions As Labeled	●	Proposed location of Entry/Exit Signs for Permit Parking Area
---	Proposed Areas for Permit Holders		
●	Proposed location of Entry/Exit Signs for Permit Parking Area		

Drawn	Created	Reviewed	Approved
NA	AS		
Original dwg size	Date of issue	Scale	Drawing Status
A4	12/09/2022	Not to Scale	Statutory Consultation
Drawing Number	WBC/PS/21/16/SC		A