


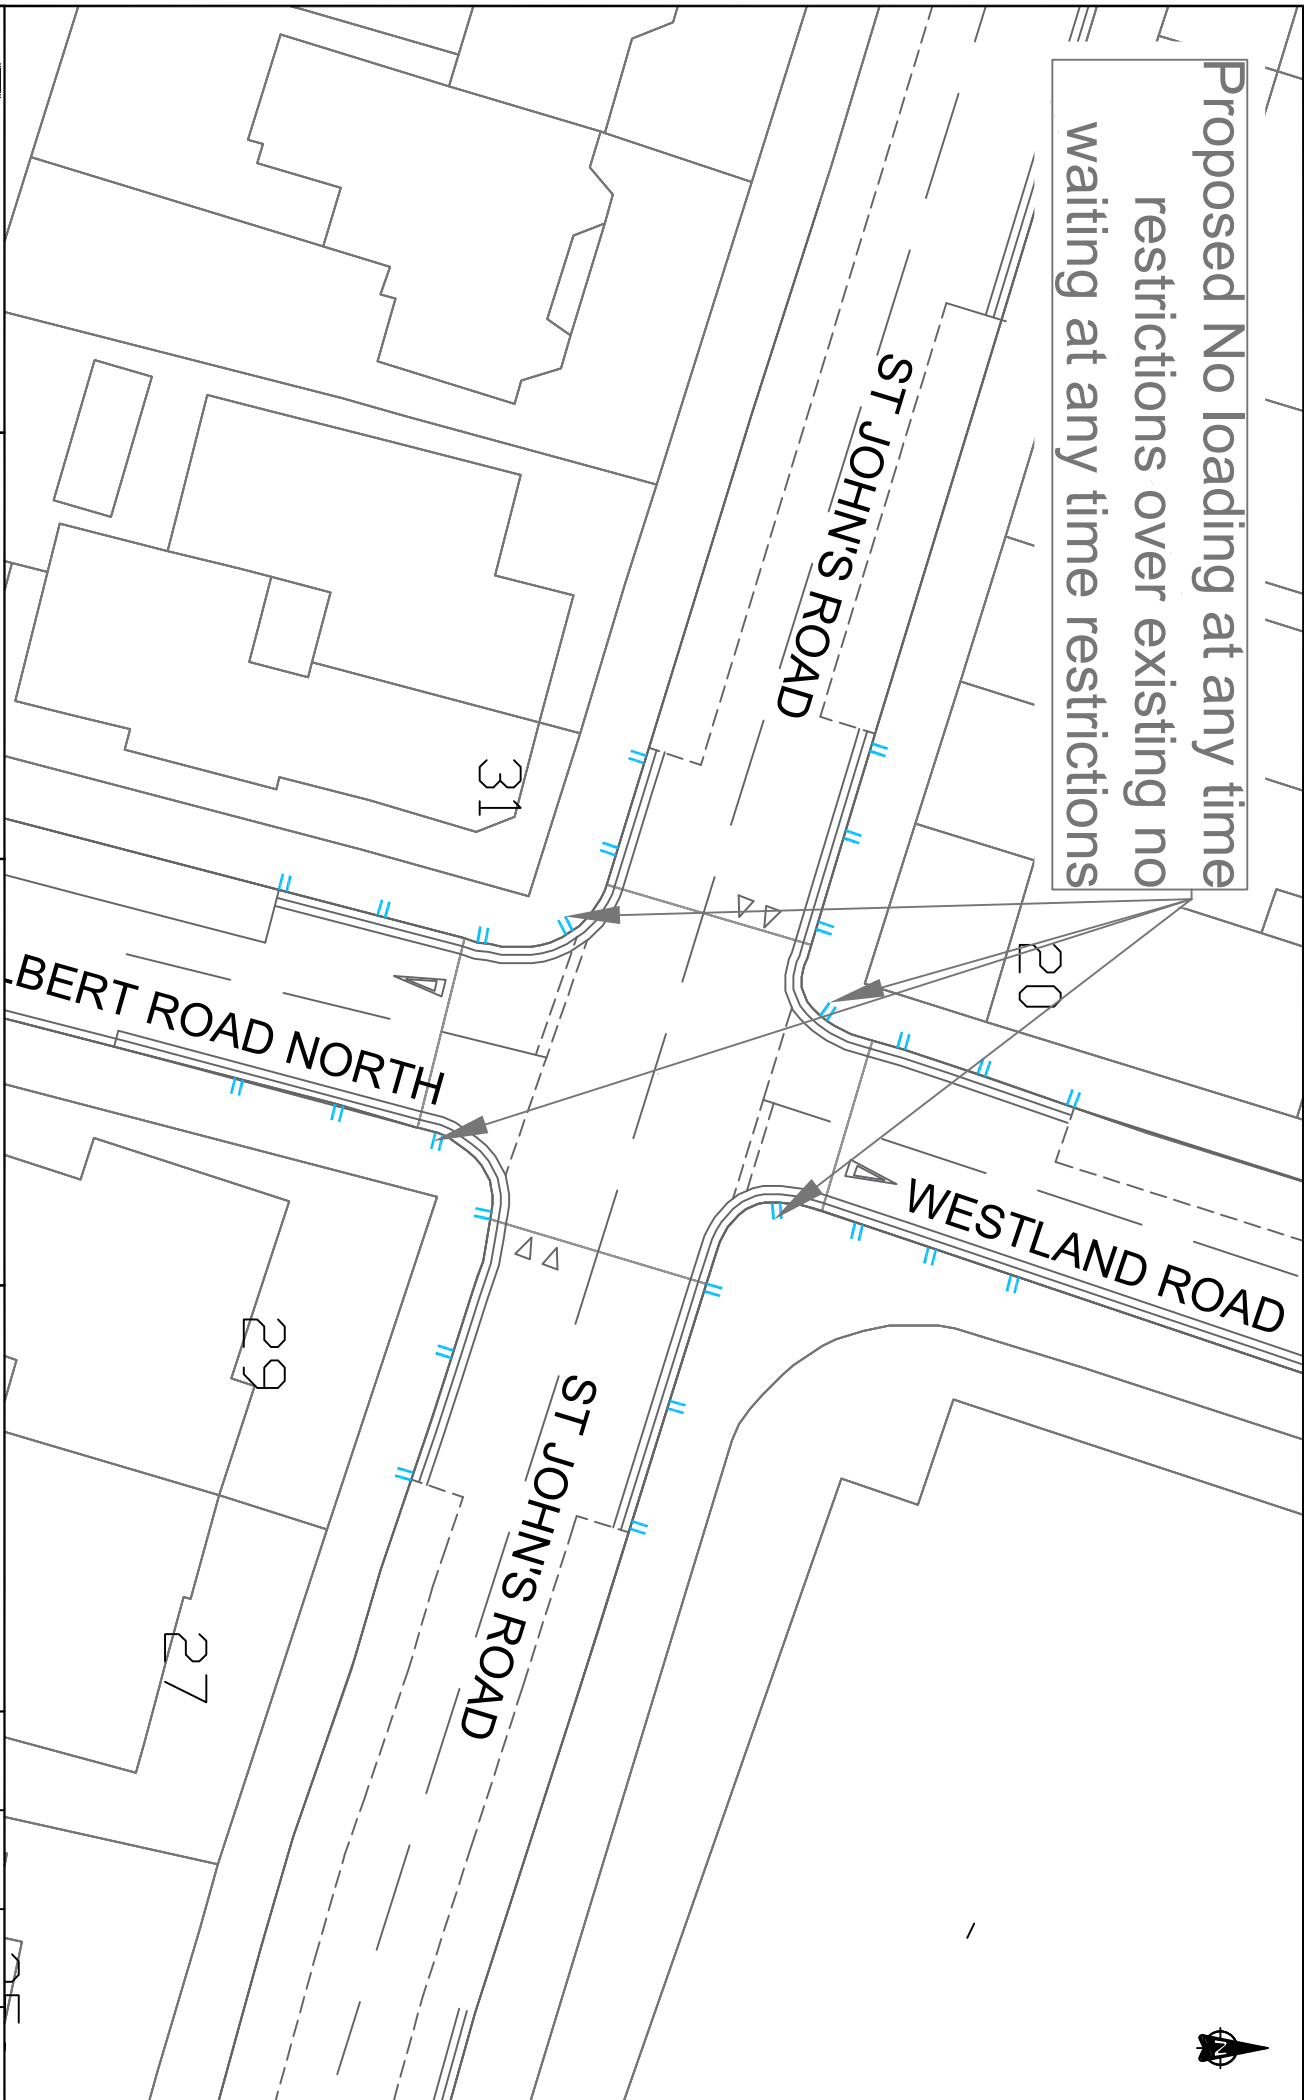

Proposed No loading at any time restrictions over existing no waiting at any time restrictions



WATFORD
BOROUGH
COUNCIL

INDICATIVE DRAWING
DO NOT SCALE
Layout based on Ordnance Survey MasterMap,
© Crown Copyright 2018. All rights reserved.
Licence number 100022432.

Project
Waiting Restrictions Review A
2025

Title
Central Ward - (CE2)
st John's Road and Albert Road North
Junction

Drawn	Checked	Reviewed	Approved
NA	AS		
Original drawing size	Date of Issue	Scale	Drawing Status
A4	05/08/2025	Not to Scale	Informal Consultation
Drawing Number	Rev		
WRR25/IF/CE2	A		