


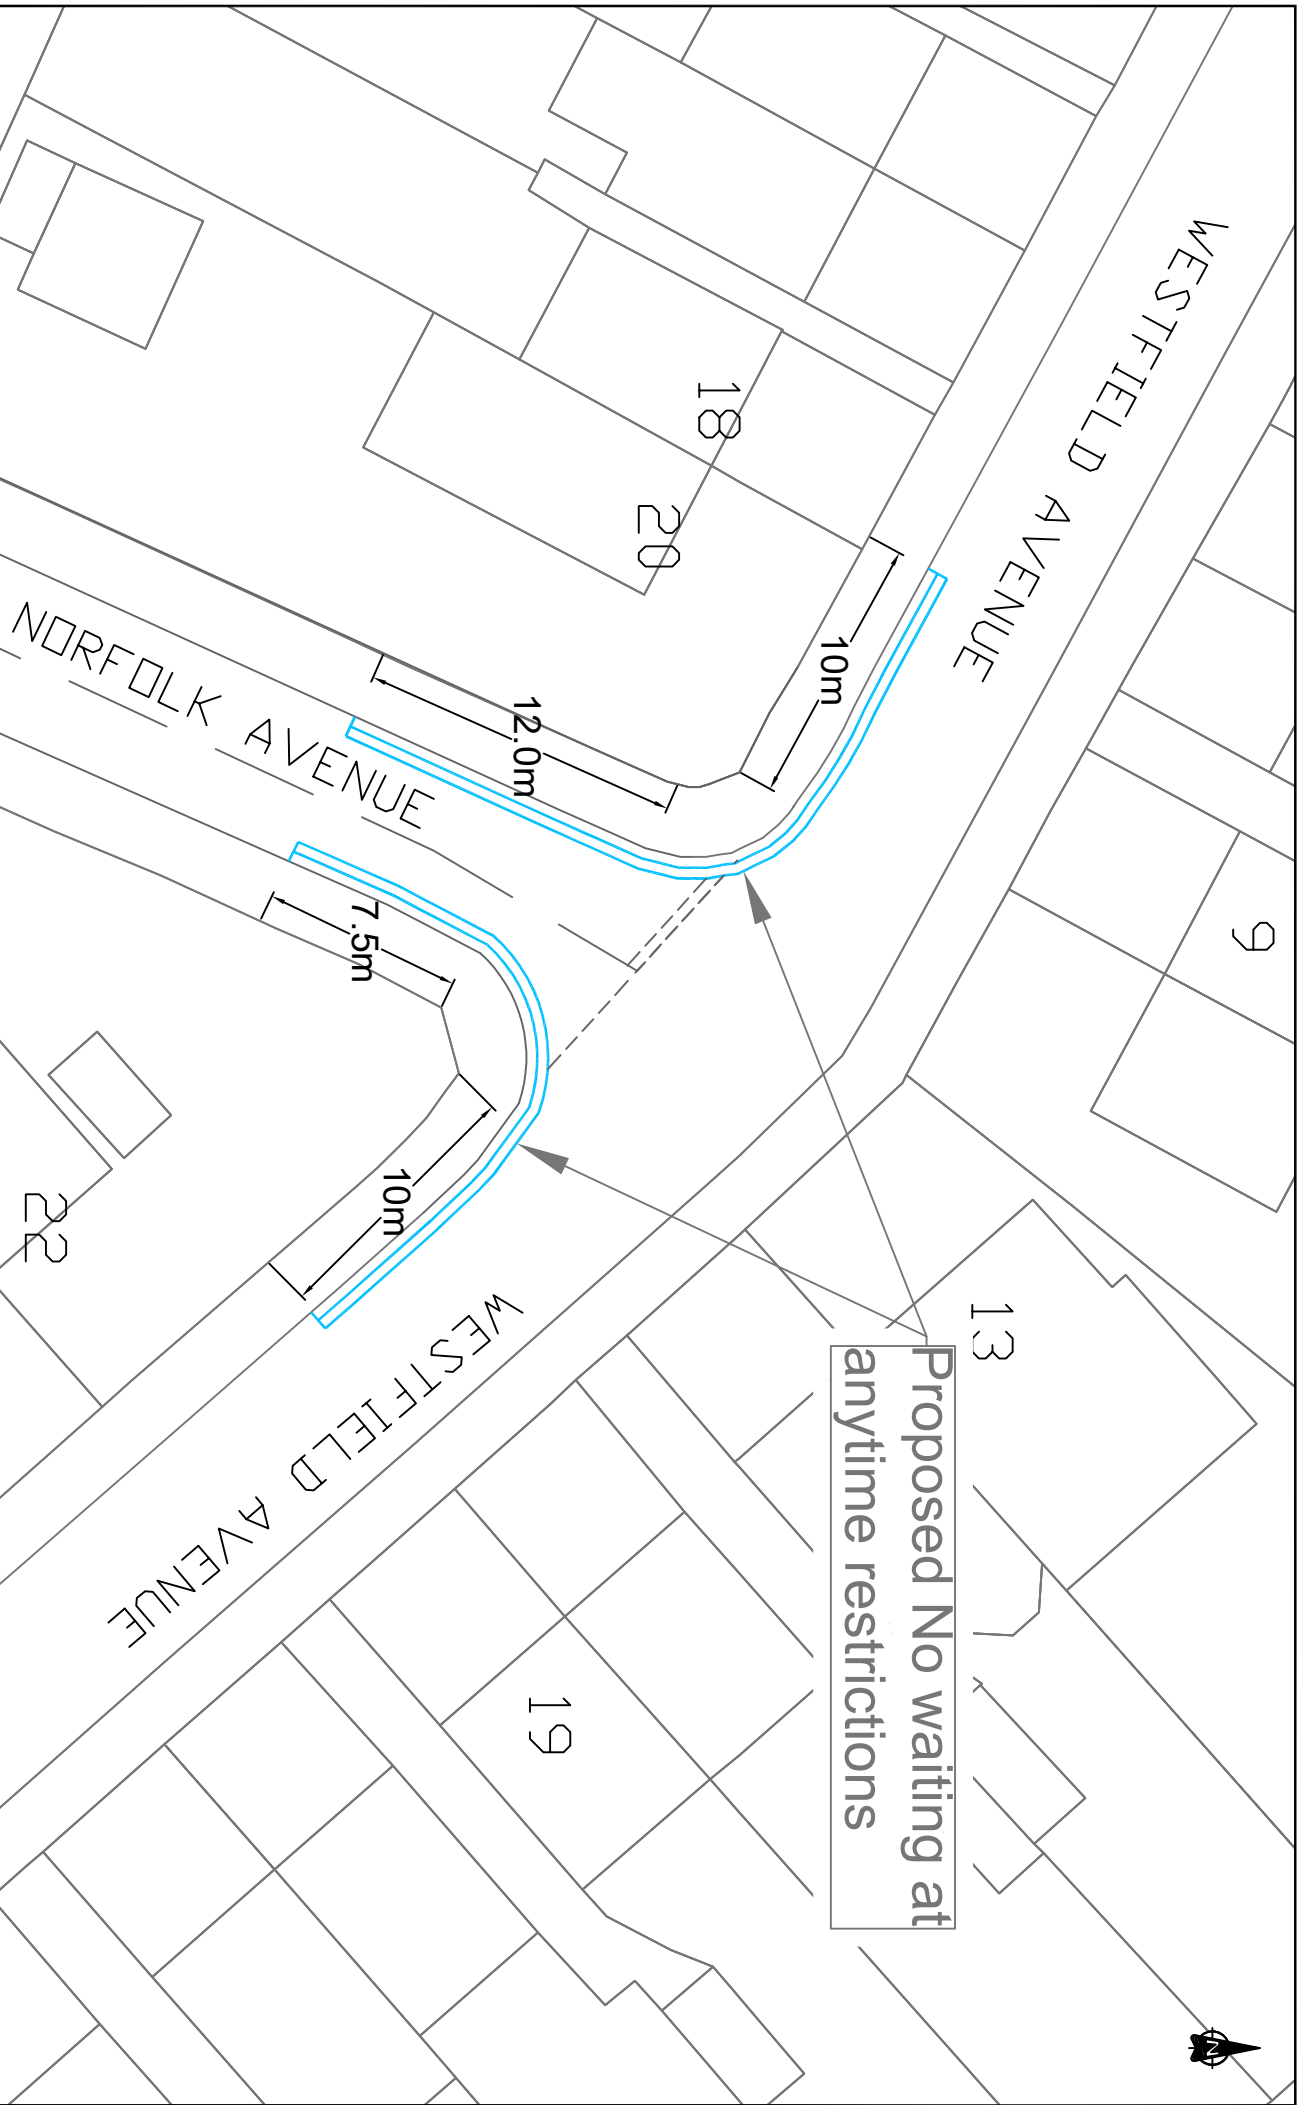

WATFORD
BOROUGH
COUNCIL

INDICATIVE DRAWING
DO NOT SCALE

Layout based on Ordnance Survey MasterMap,
© Crown Copyright 2018. All rights reserved.
Licence number 100022432.

Project

Waiting Restrictions Review A
2025

Title

Tudor Ward - (TD1)
Westfield Avenue and Norfolk Avenue junction

Drawn

NA

Checked

AS

Reviewed

Approved

Original drawing size

A4

Date of Issue

05/08/2025

Scale

Not to Scale

Drawing Status

Informal Consultation

Drawing Number

WRR25/IF/TD1

Rev

A