

A411 - HEMPSTEAD ROAD


BUS STOP

BUS STOP

HEMPSTEAD ROAD  
SERVICE ROAD

Watford  
Central  
Library

No stopping  
at any time  
except taxis

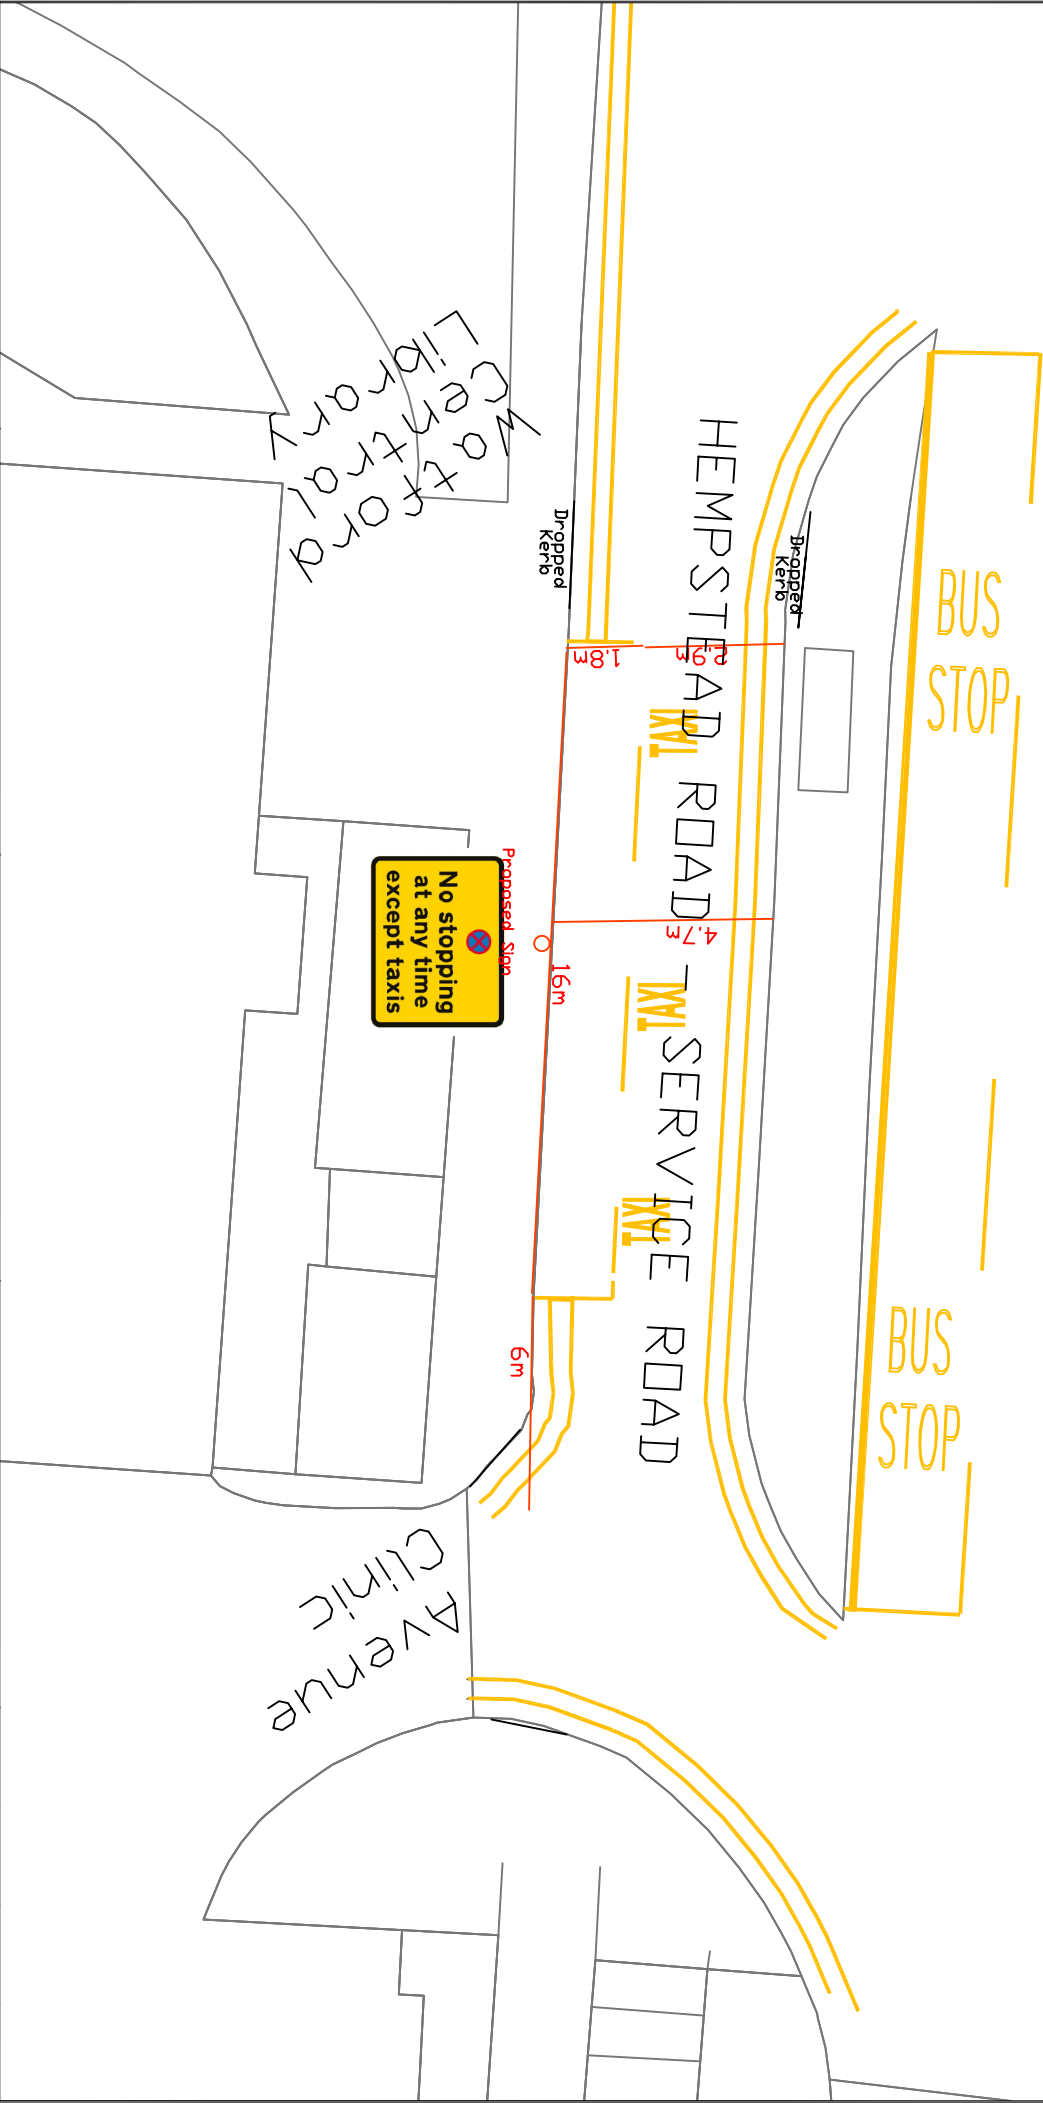



**WATFORD BOROUGH COUNCIL**

**INDICATIVE DRAWING  
DO NOT SCALE**

Layout based on Ordnance Survey MasterMap,  
© Crown Copyright 2023. All rights reserved.  
Licence number AC0000822958.

Project

**Proposed - Prohibition of Stopping and  
Waiting Except Taxis**

Title

**CENTRAL WARD  
Hempstead Road - Service Road**

Drawn	Checked	Reviewed	Approved
NA	AS		
Original drawing size	Date of Issue	Scale	Drawing Status
A4	09.25	Not to Scale	TRO

Drawing Number

**WBCT/CE/1**

Rev

**A**