


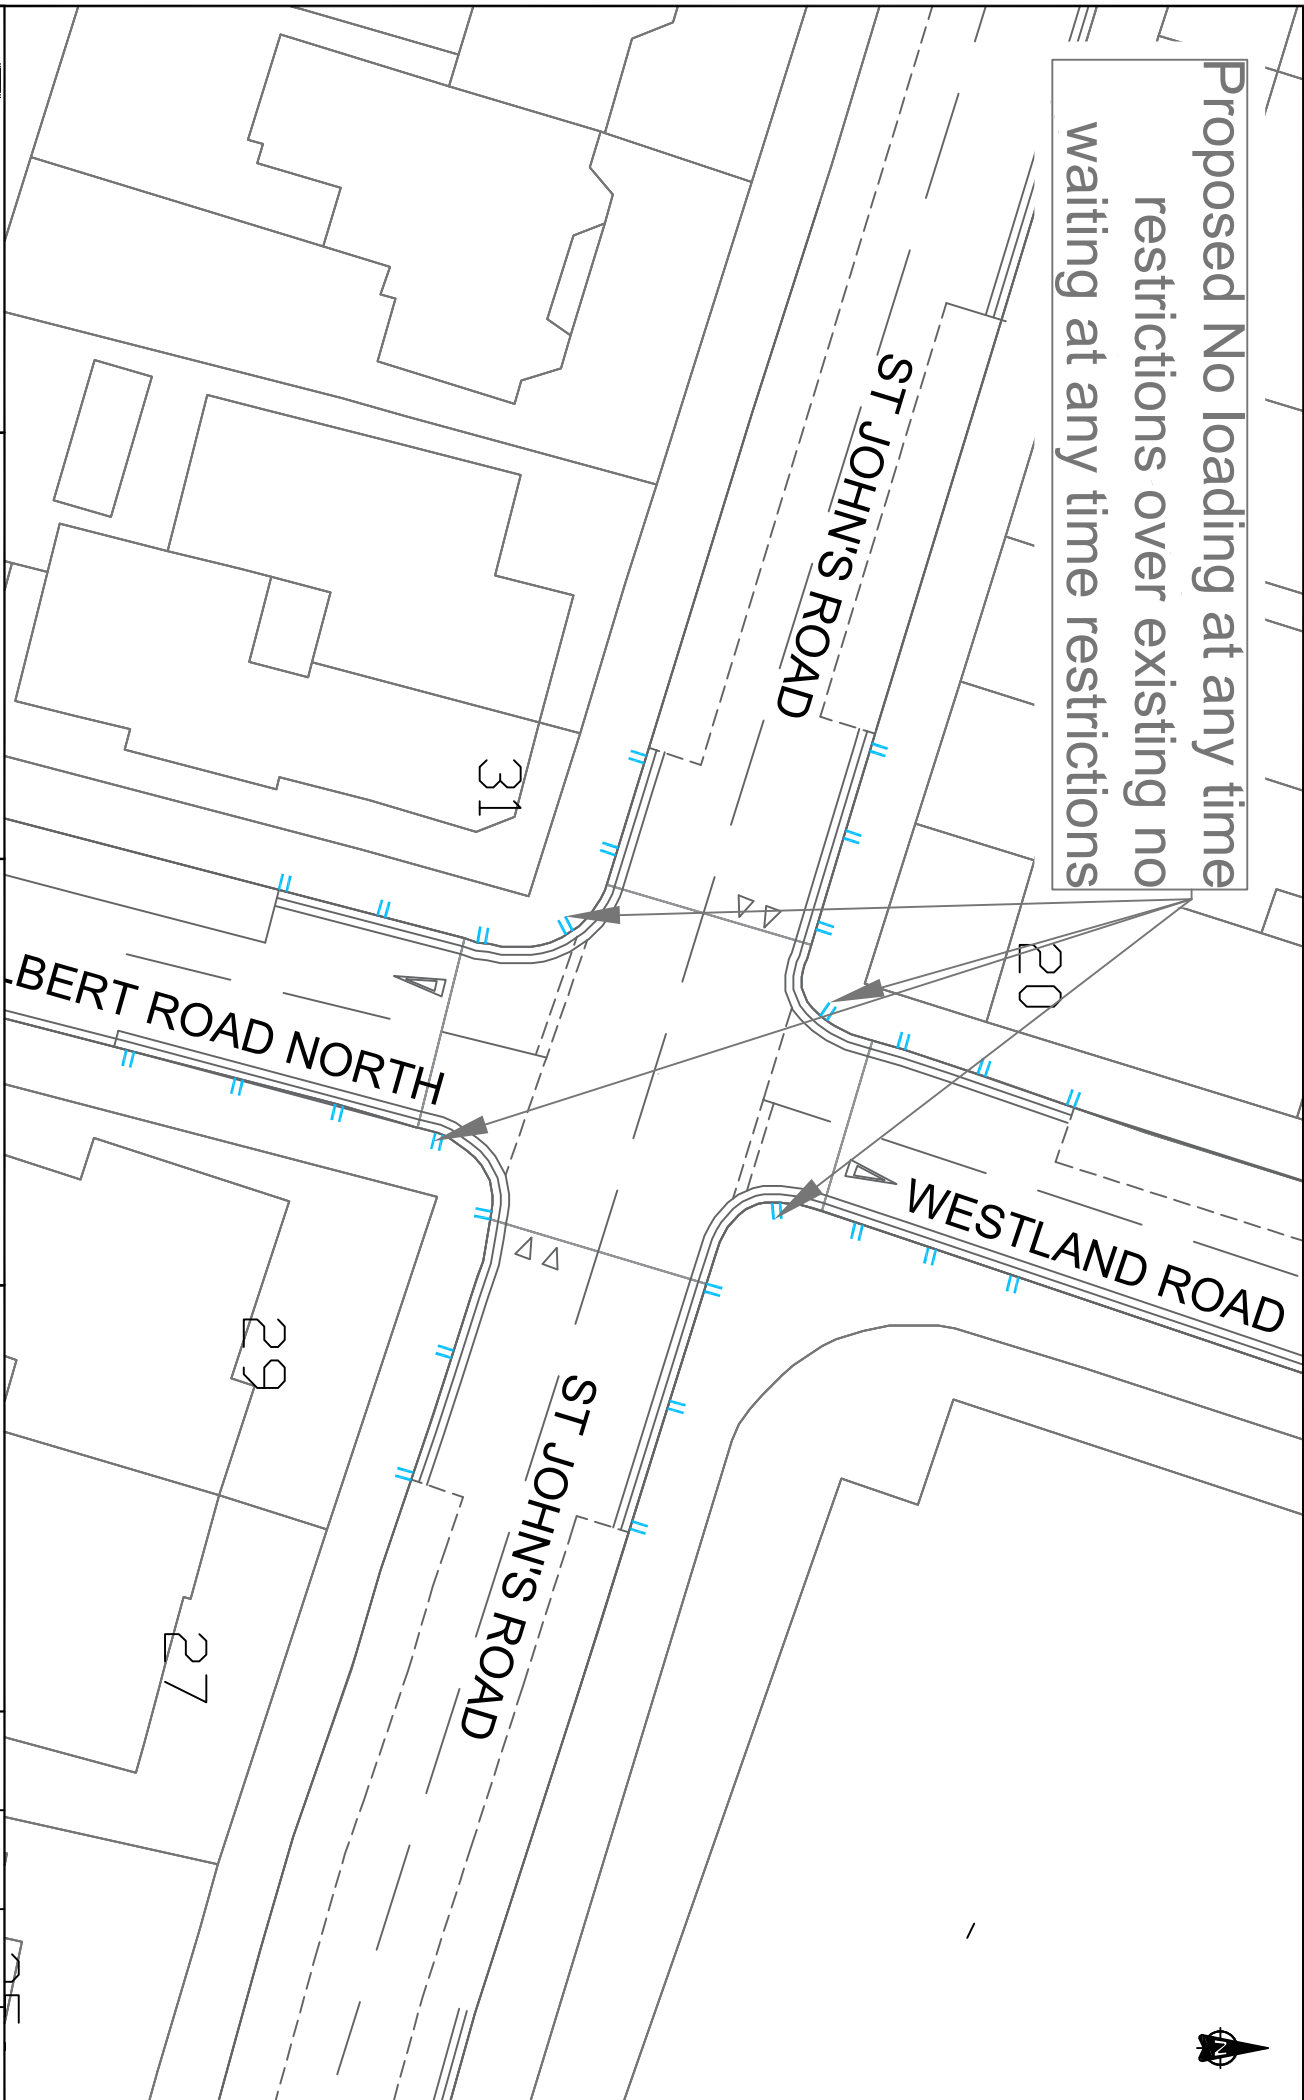

Proposed No loading at any time restrictions over existing no waiting at any time restrictions



**WATFORD**  
**BOROUGH**  
**COUNCIL**

**INDICATIVE DRAWING**  
**DO NOT SCALE**

Layout based on Ordnance Survey MasterMap,  
© Crown Copyright 2018. All rights reserved.  
Licence number 100022432.

Project

Waiting Restrictions Review A  
2025

Title

Central Ward - (CE2)  
St John's Road and Albert Road North  
junction  
(Draft)

Drawn

NA

Checked

AS

Reviewed

Scale

Not to Scale

Approved

Drawing Status

Statutory  
Consultation

Rev

A

Original drawing size

A4

Date of Issue

01/09/2025

Scale

Not to Scale

Drawing Status

Statutory  
Consultation

Rev

A

Drawing Number

WRR25/SC/CE2