


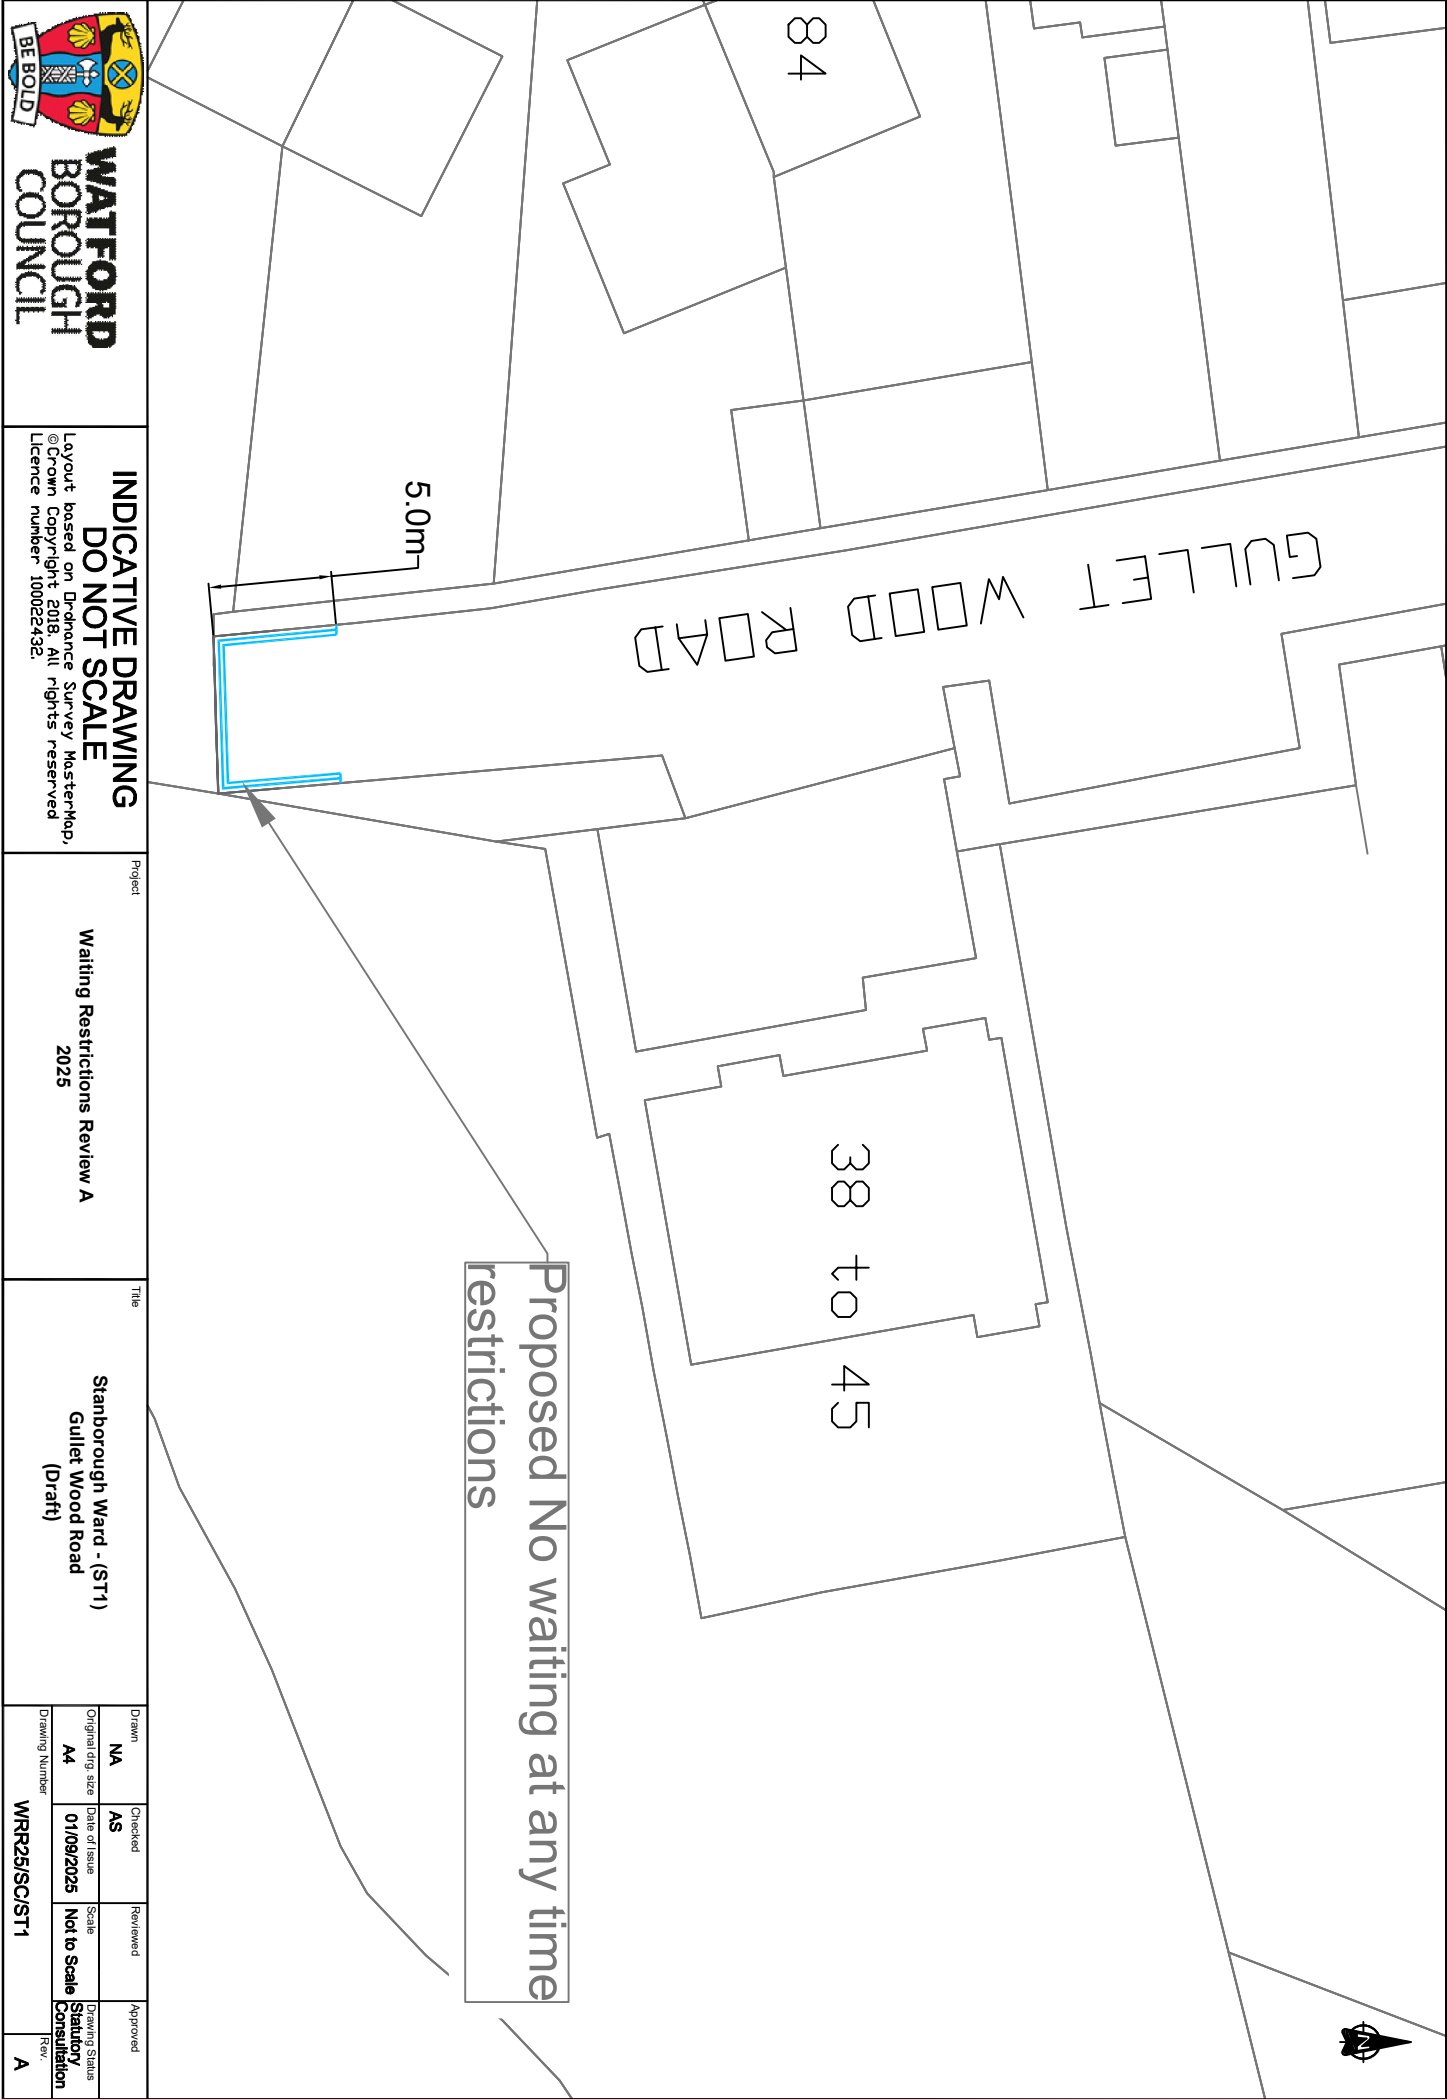



WATFORD
BOROUGH
COUNCIL

INDICATIVE DRAWING
DO NOT SCALE

LAYOUT based on Ordnance Survey MasterMap,
© Crown Copyright 2018. All rights reserved.
Licence number 100022432.

Project

Waiting Restrictions Review A
2025

Title

Stanborough Ward - (ST1)
Gullet Wood Road
(Draft)

Drawn	Checked	Reviewed	Approved
NA	AS		
Original dtp size	Date of Issue	Scale	Drawing Status
A4	01/09/2025	Not to Scale	Statutory Consultation
Drawing Number			Rev
WRR25/SC/ST1			A