




**WATFORD**  
BOROUGH  
COUNCIL

The Borough of Watford, High Street  
Waiting Restrictions Order 2006

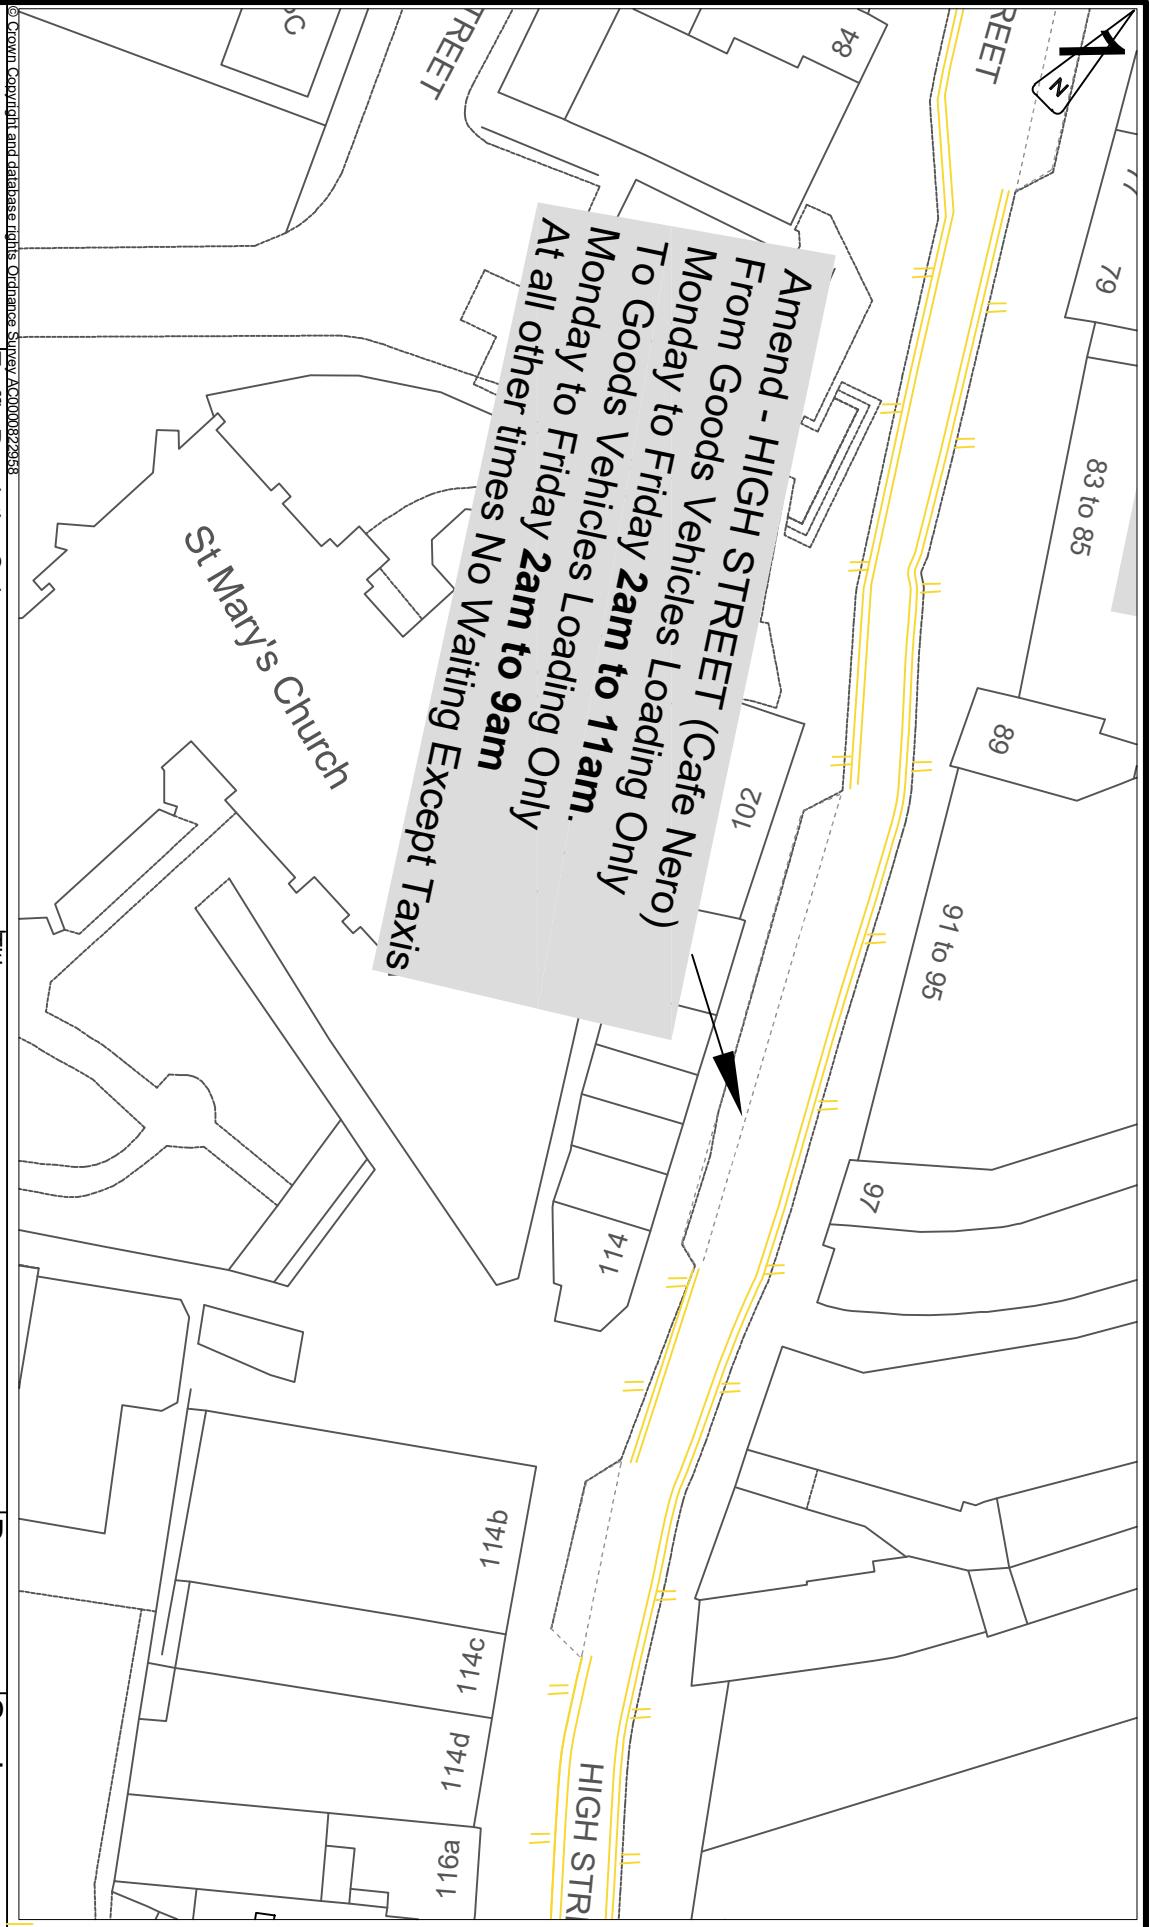

**Title**  
**Location Plan**  
**'Shared Use Goods Vehicle Loading/Taxi Bay'**  
adjacent to Cafe Nero, High Street

Drawn	Scale NOT TO SCALE
Date	Status
1/26	Statutory Consultation
Dwg No	Rev.
TRR25/1/B/TRO	B