


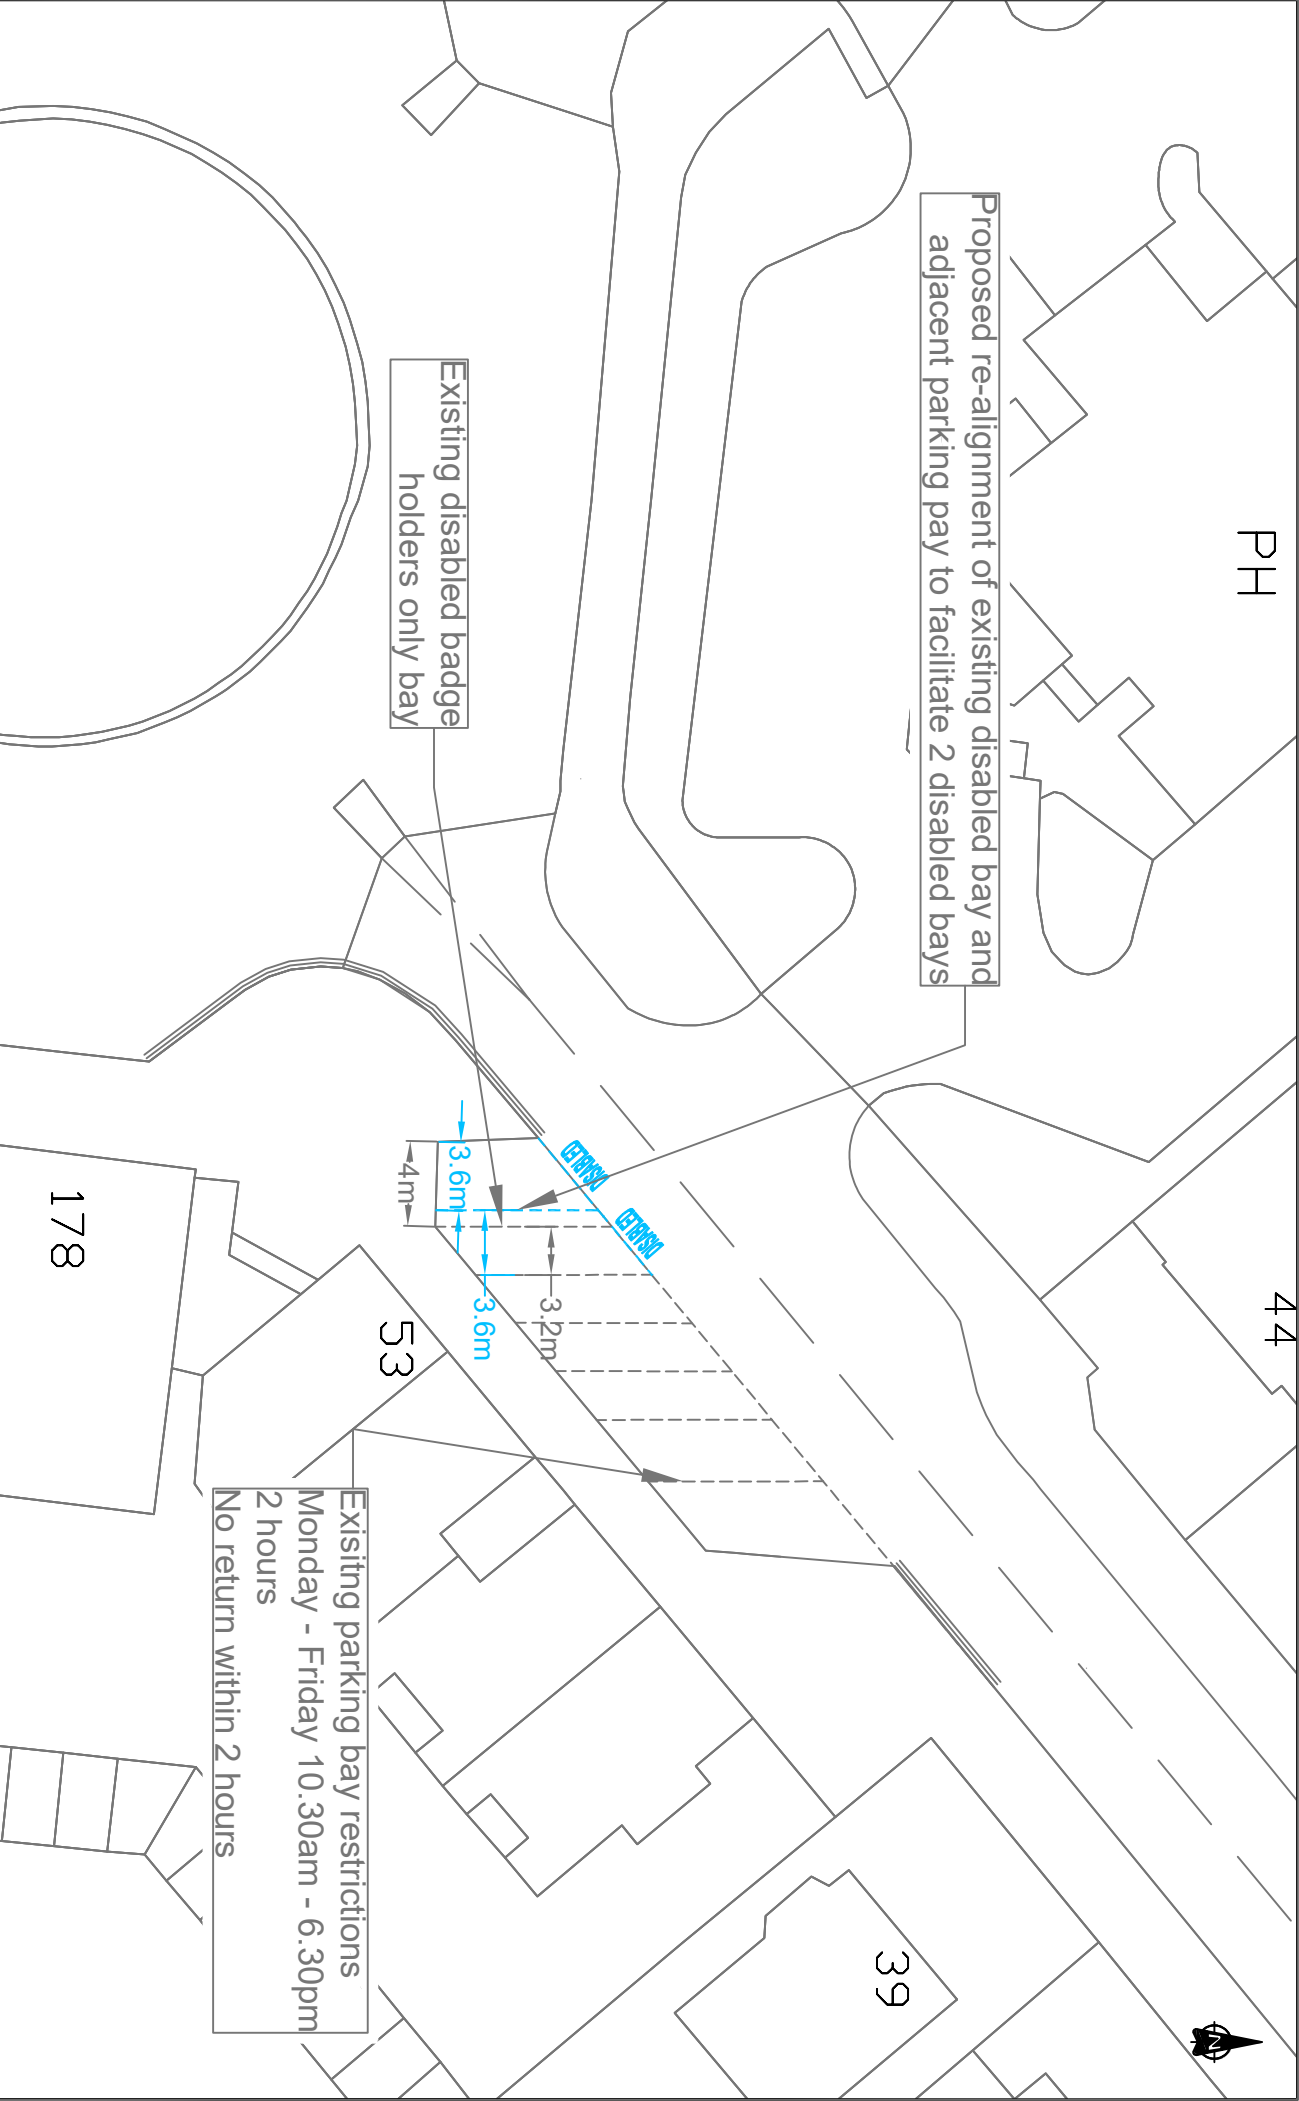



WATFORD BOROUGH COUNCIL

**INDICATIVE DRAWING
DO NOT SCALE**

LAYOUT based on Ordnance Survey MasterMap,
© Crown Copyright 2018. All rights reserved.
Licence number 100022432.

Project

Waiting Restrictions Review 2026

Title

Park Ward - (PK1)
Retail properties at junction between
Cassibury Drive and Langley Road

Drawn	Checked	Reviewed	Approved
NA	AS		
Original drawing size	Date of issue	Scale	Drawing Status
A4	12/01/2026	Not to Scale	Informal Consultation
Drawing Number	WRR26/IF/PK1		Rev
			A