


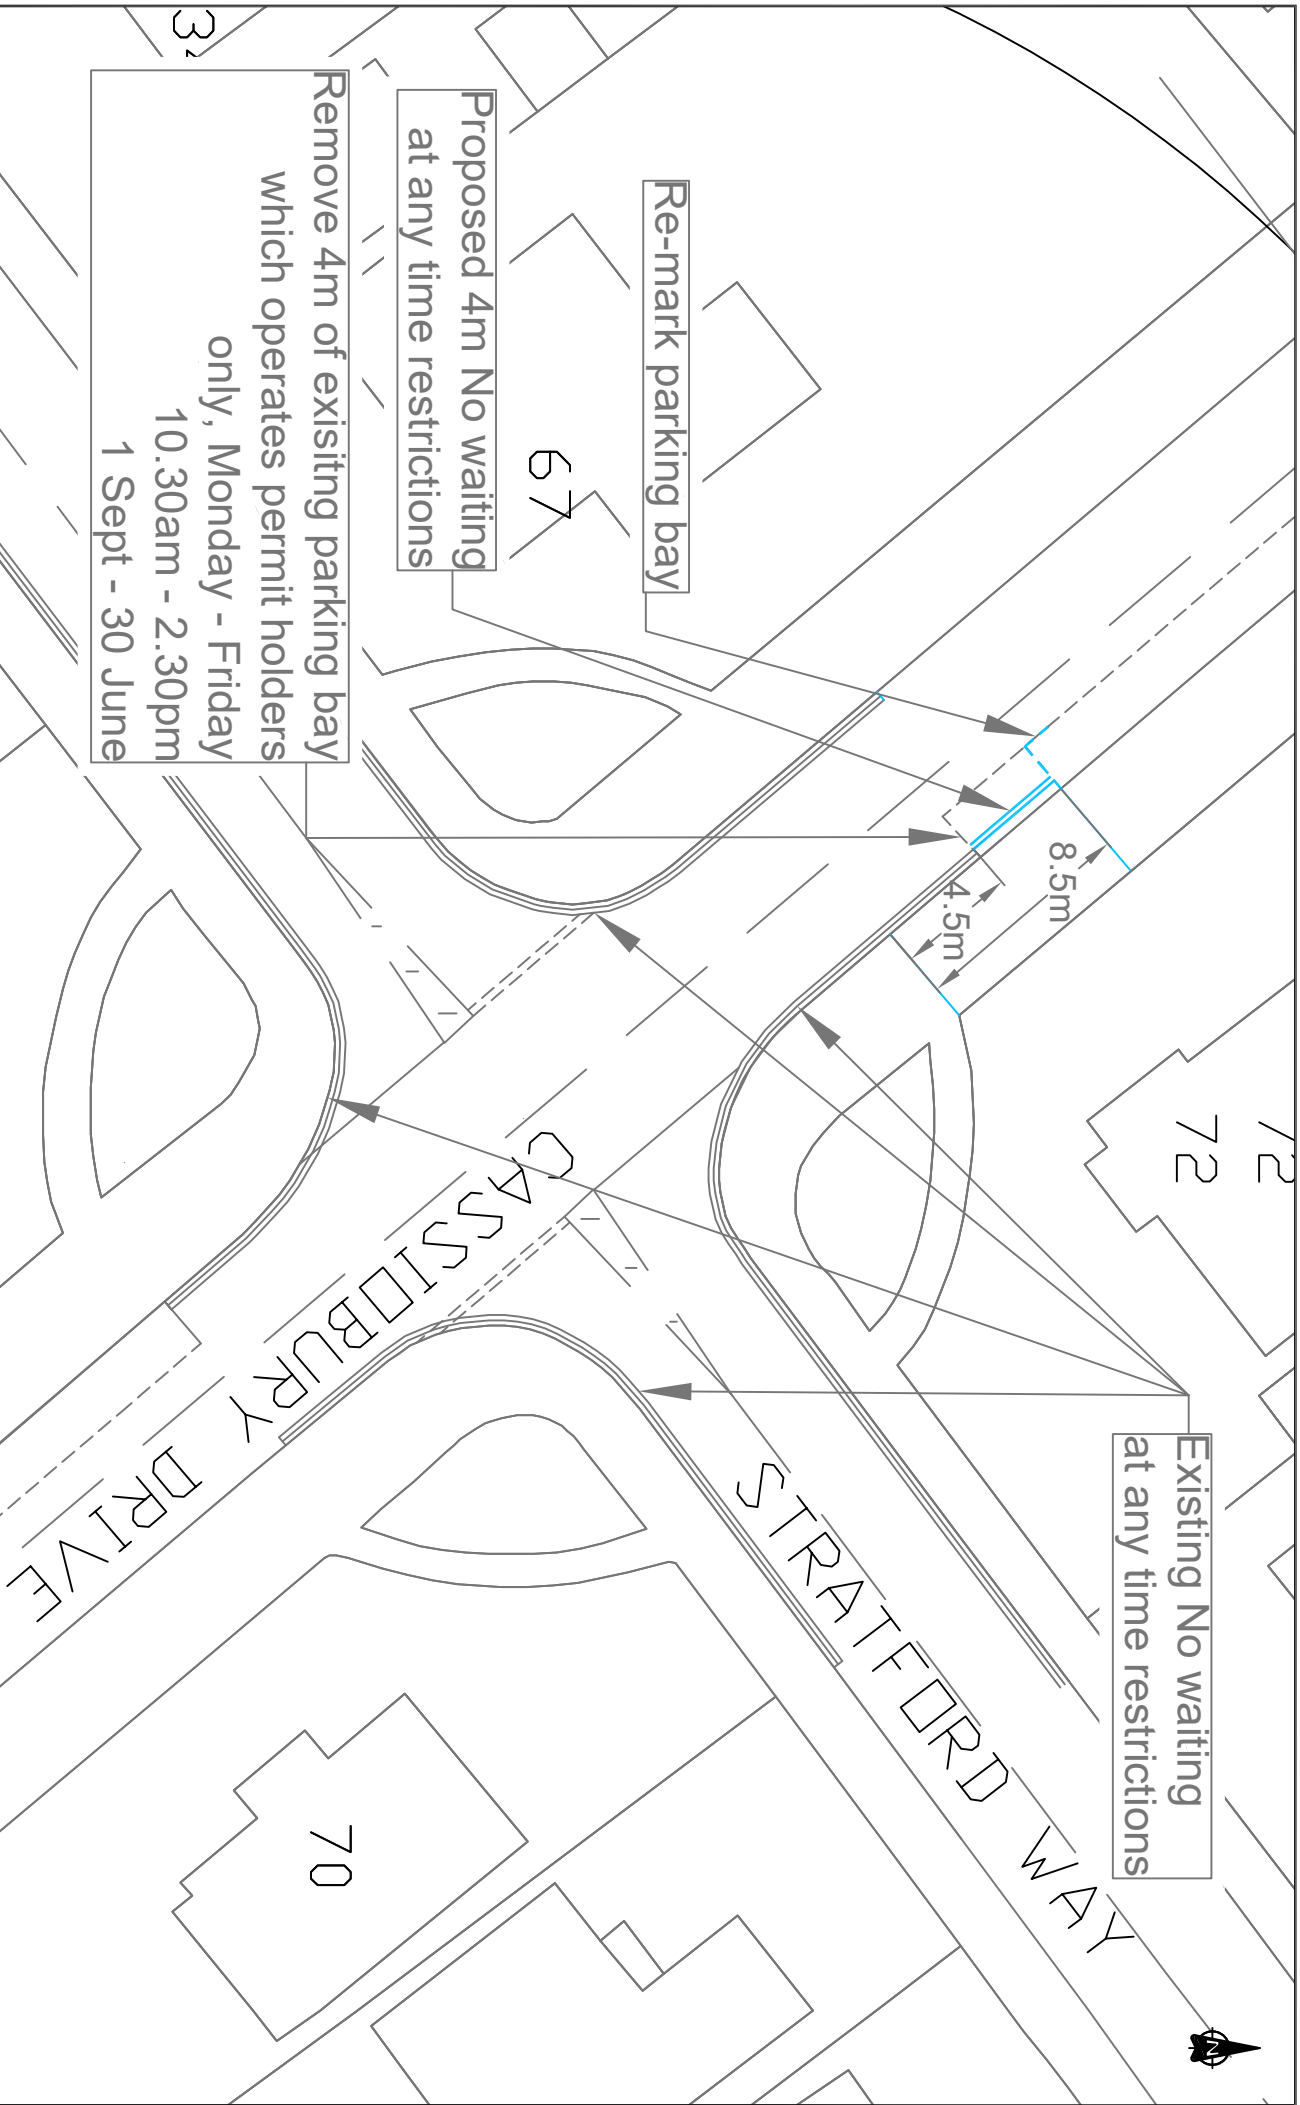

WATFORD
BOROUGH
COUNCIL

INDICATIVE DRAWING
DO NOT SCALE

Layout based on Ordnance Survey MasterMap,
© Crown Copyright 2018. All rights reserved.
Licence number 100022432.

Project

Waiting Restrictions Review
2026

Title

Park Ward - (PK3)
Cassiobury Drive/Stratford Way junction

Drawn

NA

Checked

AS

Date of Issue

12/01/2026

Reviewed

Not to Scale

Approved

Informal

Consultation

Drawing Status

Rev

A

Original drawing size

A4

Drawing Number

WRR26/IF/PK3

WRR26/IF/PK3