



Proposed no waiting at
any time restrictions

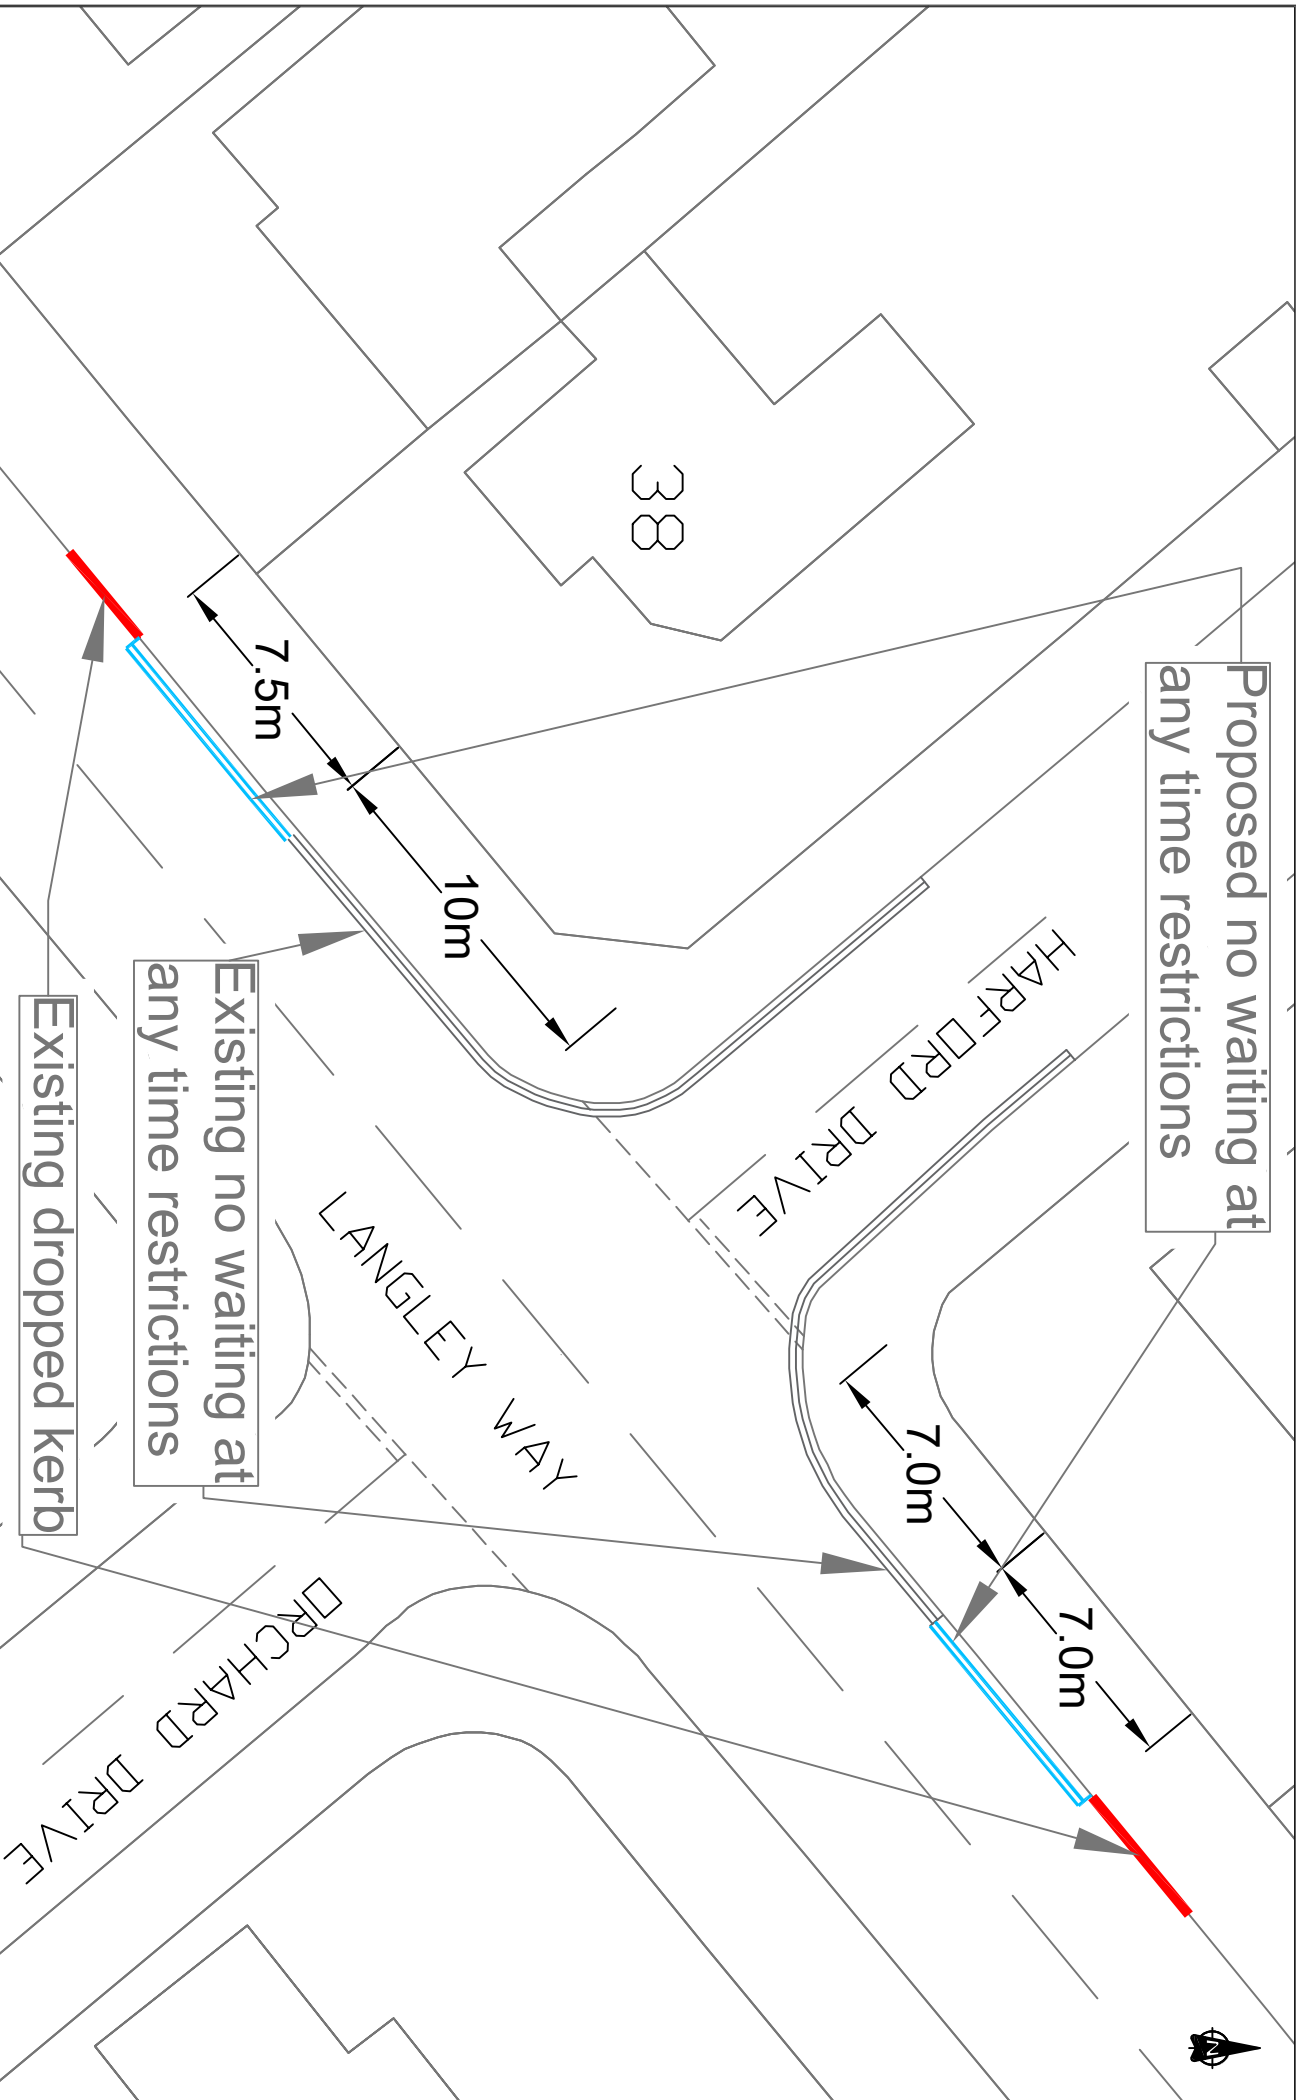

38

Existing no waiting at
any time restrictions

Existing dropped kerb

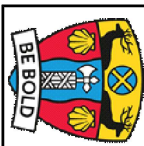

WATFORD
BOROUGH
COUNCIL

INDICATIVE DRAWING

DO NOT SCALE

Layout based on Ordnance Survey MasterMap,
© Crown Copyright 2018. All rights reserved.
Licence number 100022432.

Project

Waiting Restrictions Review
2026

Title

Park Ward - (PK4)
Harford Drive/ Langley Way Junction

Drawn

NA

Checked

AS

Reviewed

Scale

Approved

Drawing Status

Original drawing size
A4
Date of issue
12/01/2026
Scale
Not to Scale
Drawing Status
Informal Consultation

Drawing Number

WRR26/IF/PK4

Rev

A