


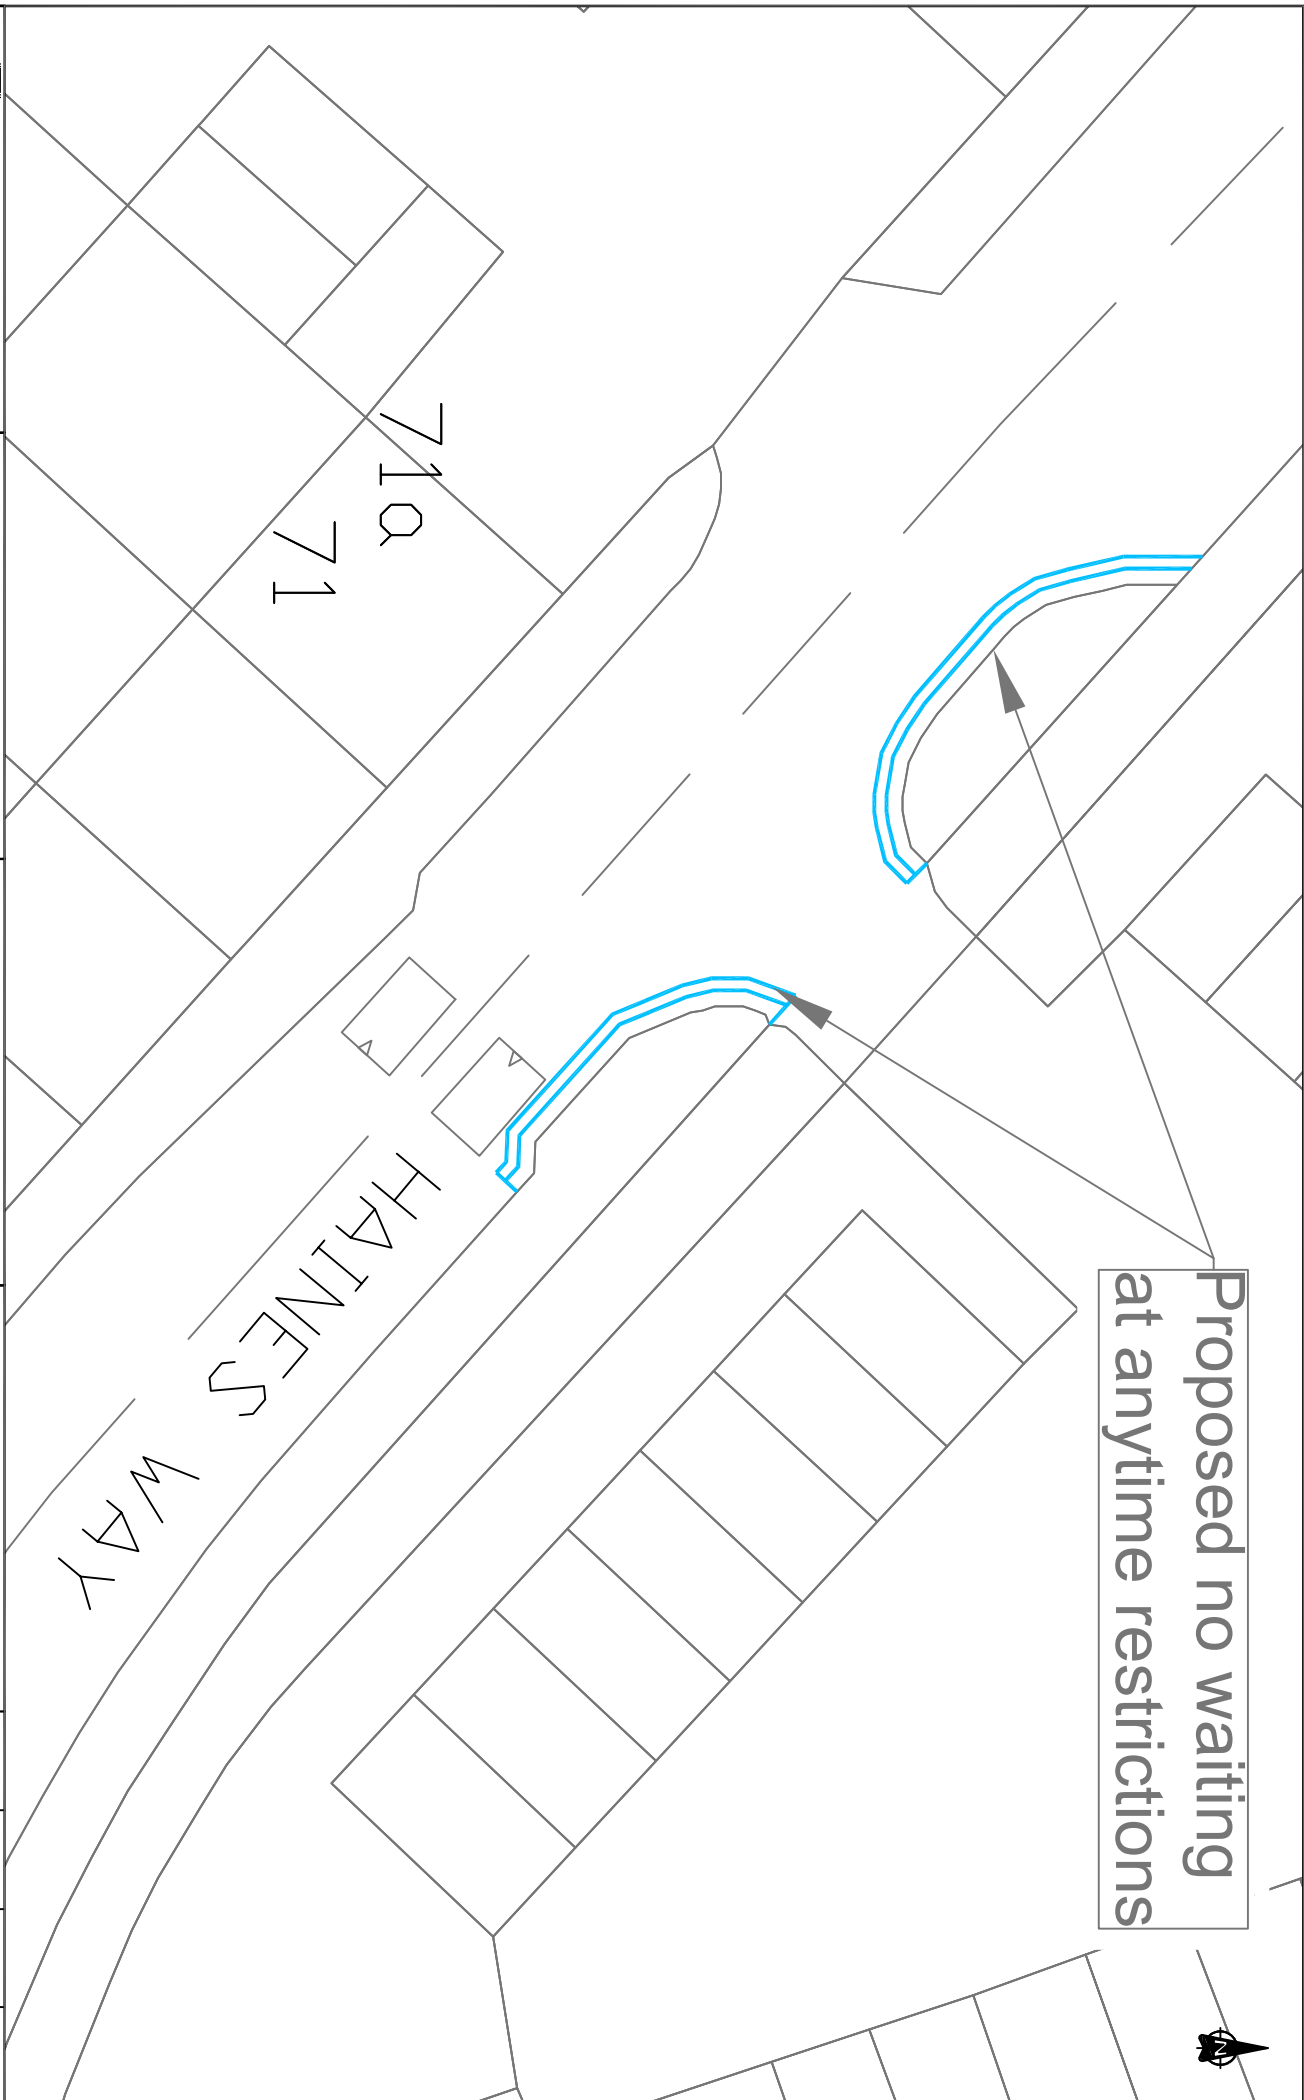

Proposed no waiting  
at anytime restrictions





**WATFORD**  
BOROUGH  
COUNCIL

**INDICATIVE DRAWING**  
**DO NOT SCALE**

Layout based on Ordnance Survey MasterMap,  
© Crown Copyright 2018. All rights reserved.  
Licence number 100022432.

Project

Waiting Restrictions Review  
2026

Title

Woodside Ward - (WD1)  
Access Road off Haines Way  
- opposite no.71

Drawn	Checked	Reviewed	Approved
NA	AS		
Original dwg size	Date of Issue	Scale	Drawing Status
A4	12/01/2026	Not to Scale	Informal Consultation

Drawing Number

WRR26/IF/WD1

Rev

A