


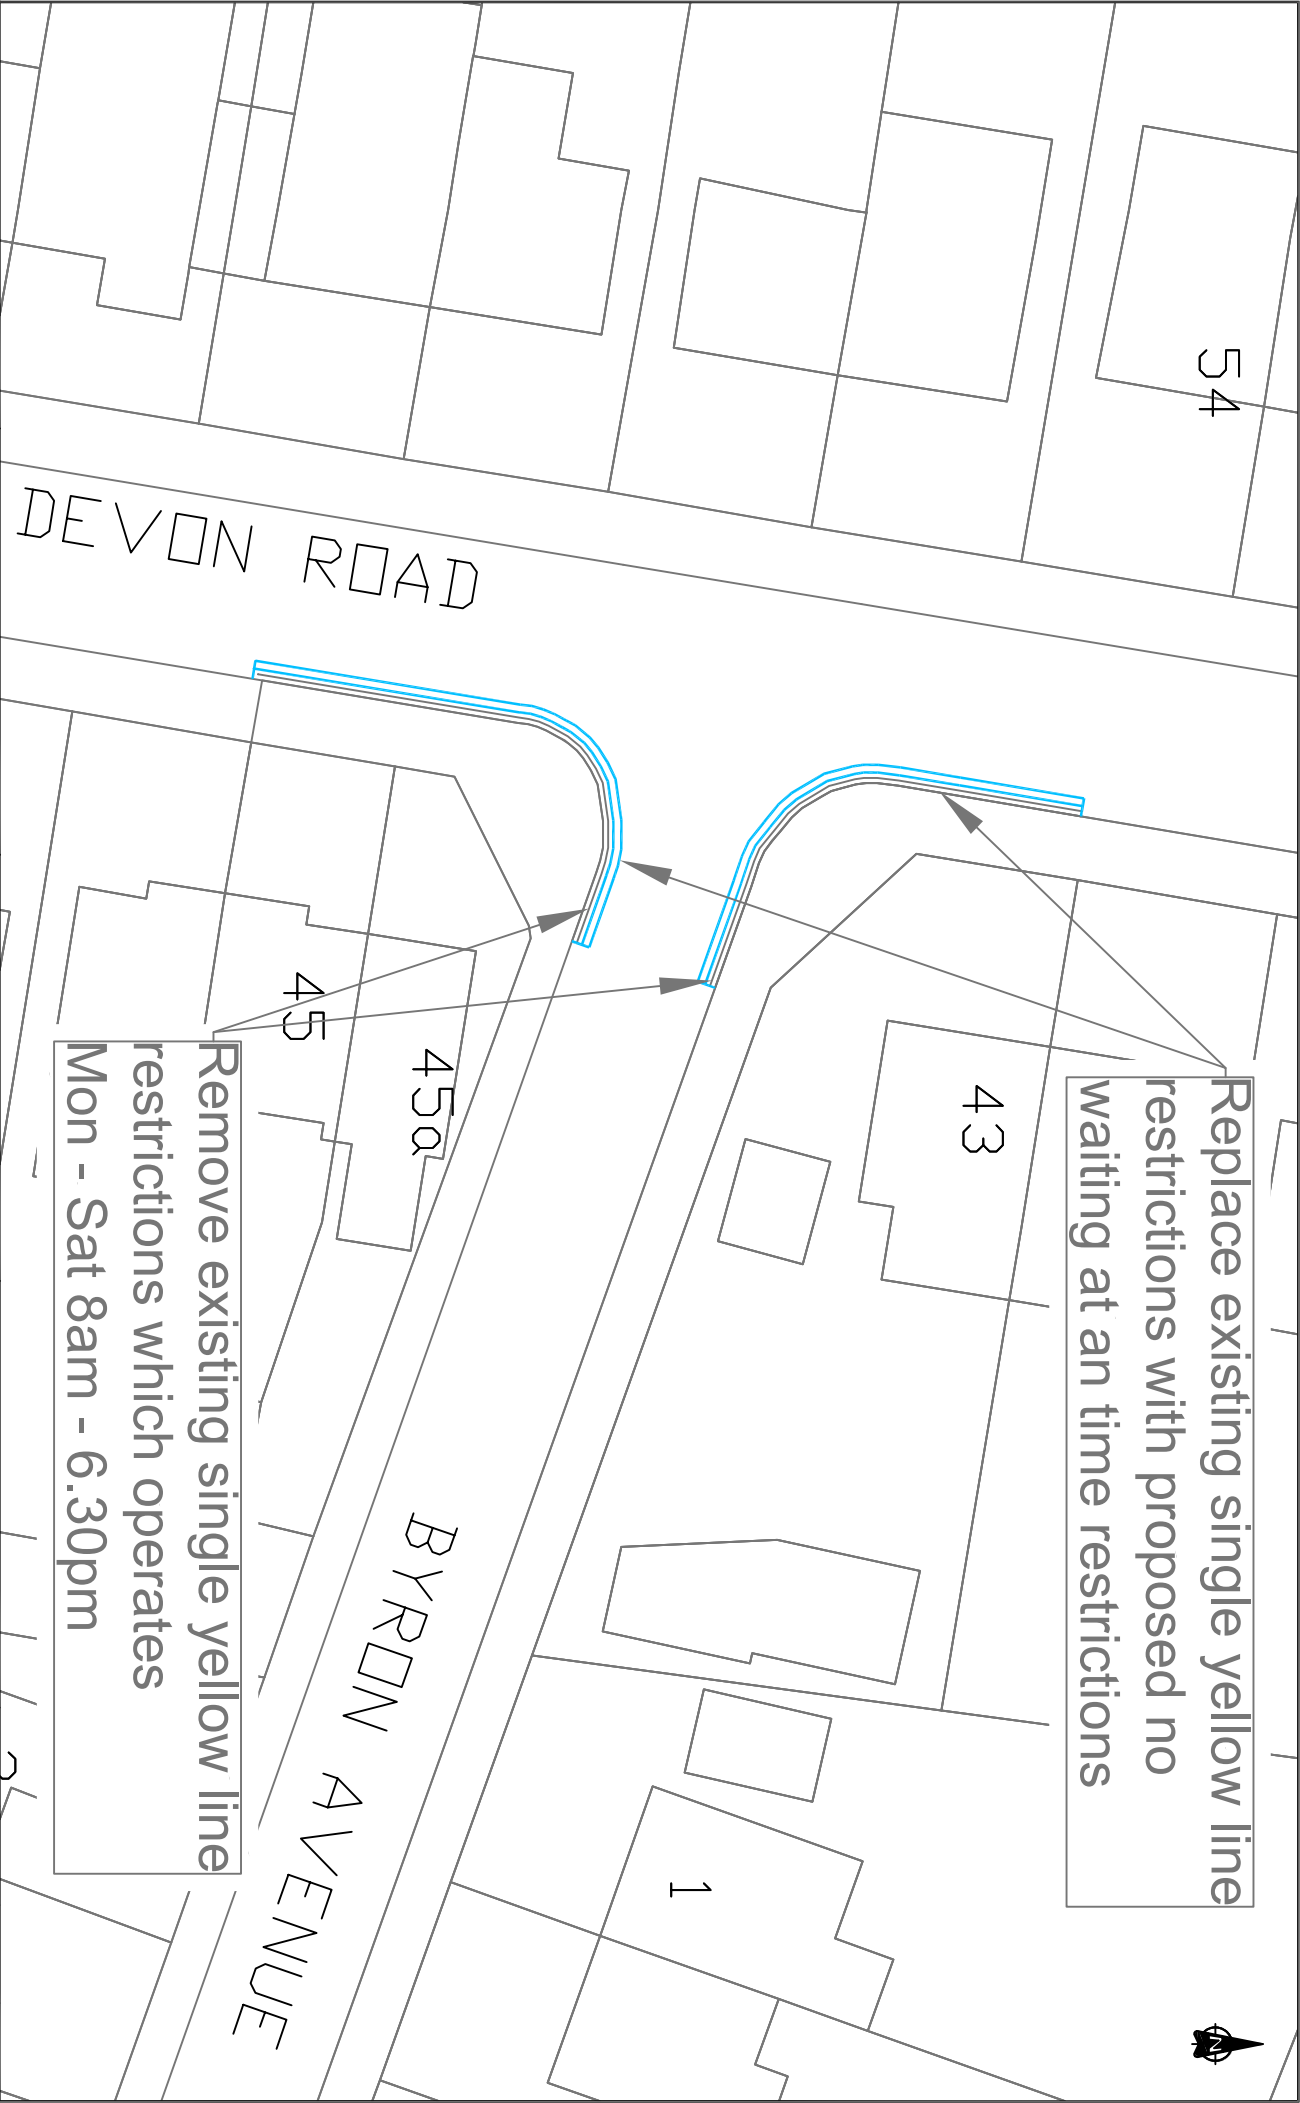

Replace existing single yellow line restrictions with proposed no waiting at an time restrictions

Remove existing single yellow line restrictions which operates Mon - Sat 8am - 6.30pm





WATFORD BOROUGH COUNCIL

**INDICATIVE DRAWING
DO NOT SCALE**

Layout based on Ordnance Survey MasterMap,
© Crown Copyright 2018. All rights reserved.
Licence number 100022432.

Project

Waiting Restrictions Review
2026

Title

Tudor Ward - (TD1)
Byron Avenue/Devon Road Junction

Drawn	Checked	Reviewed	Approved
NA	AS		
Original dwg size	Date of Issue	Scale	Drawing Status
A4	12/01/2026	Not to Scale	Informal Consultation
Drawing Number	WRR26/IF/TD1		Rev
			A