

Proposed pay and display bays Monday to Saturday  
to operate 8am - 6.30pm maximum  
stay 1 hour no return within 2 hrs

7 Existing parking bays  
Mon - Sat  
8am - 6.30pm  
Pay at machine  
Display ticket  
Max stay 2hrs

Existing Permit holders  
only 8am - 10pm


Existing no waiting at  
any time restrictions

St John's  
Church

Replace existing single  
yellow line with double yellow lines

Remove existing Monday - Saturday 8am - 6.30pm  
sign plate and replace with new parking bay sign

Existing Permit holders only  
8am - 10pm

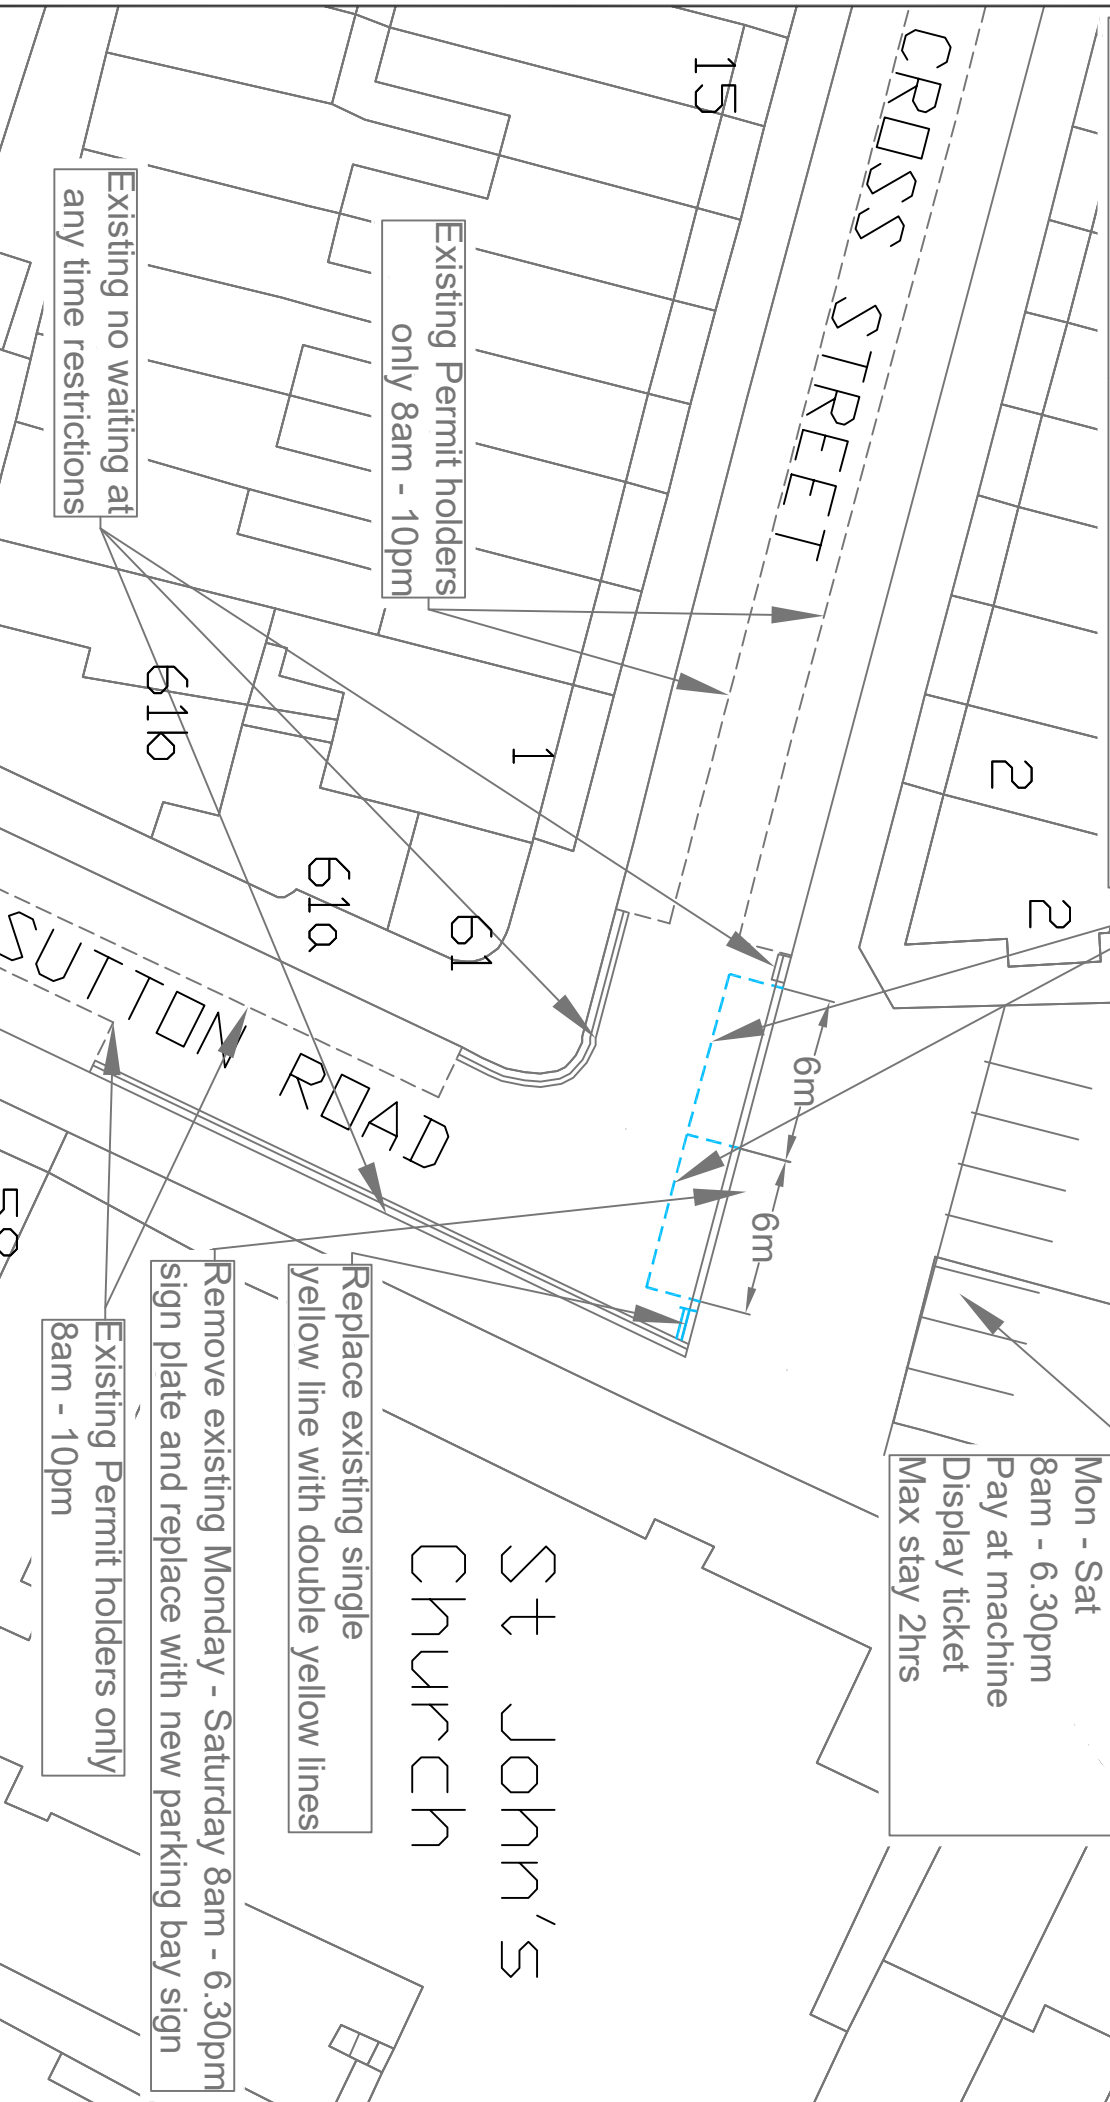

**WATFORD**  
**BOROUGH**  
**COUNCIL**

**INDICATIVE DRAWING**  
**DO NOT SCALE**  
Layout based on Ordnance Survey MasterMap,  
© Crown Copyright 2018. All rights reserved.  
Licence number 100022432.

Project  
Waiting Restrictions Review  
2026

Title  
Central Ward - (CE1)  
Sutton Road/ Cross Street Junction

Drawn	Checked	Reviewed	Approved
NA	AS		
Original drawing size	Date of Issue	Scale	Drawing Status
A4	12/01/2026	Not to Scale	Informal Consultation
Drawing Number	WRR26/IF/CE1		Rev
			A