


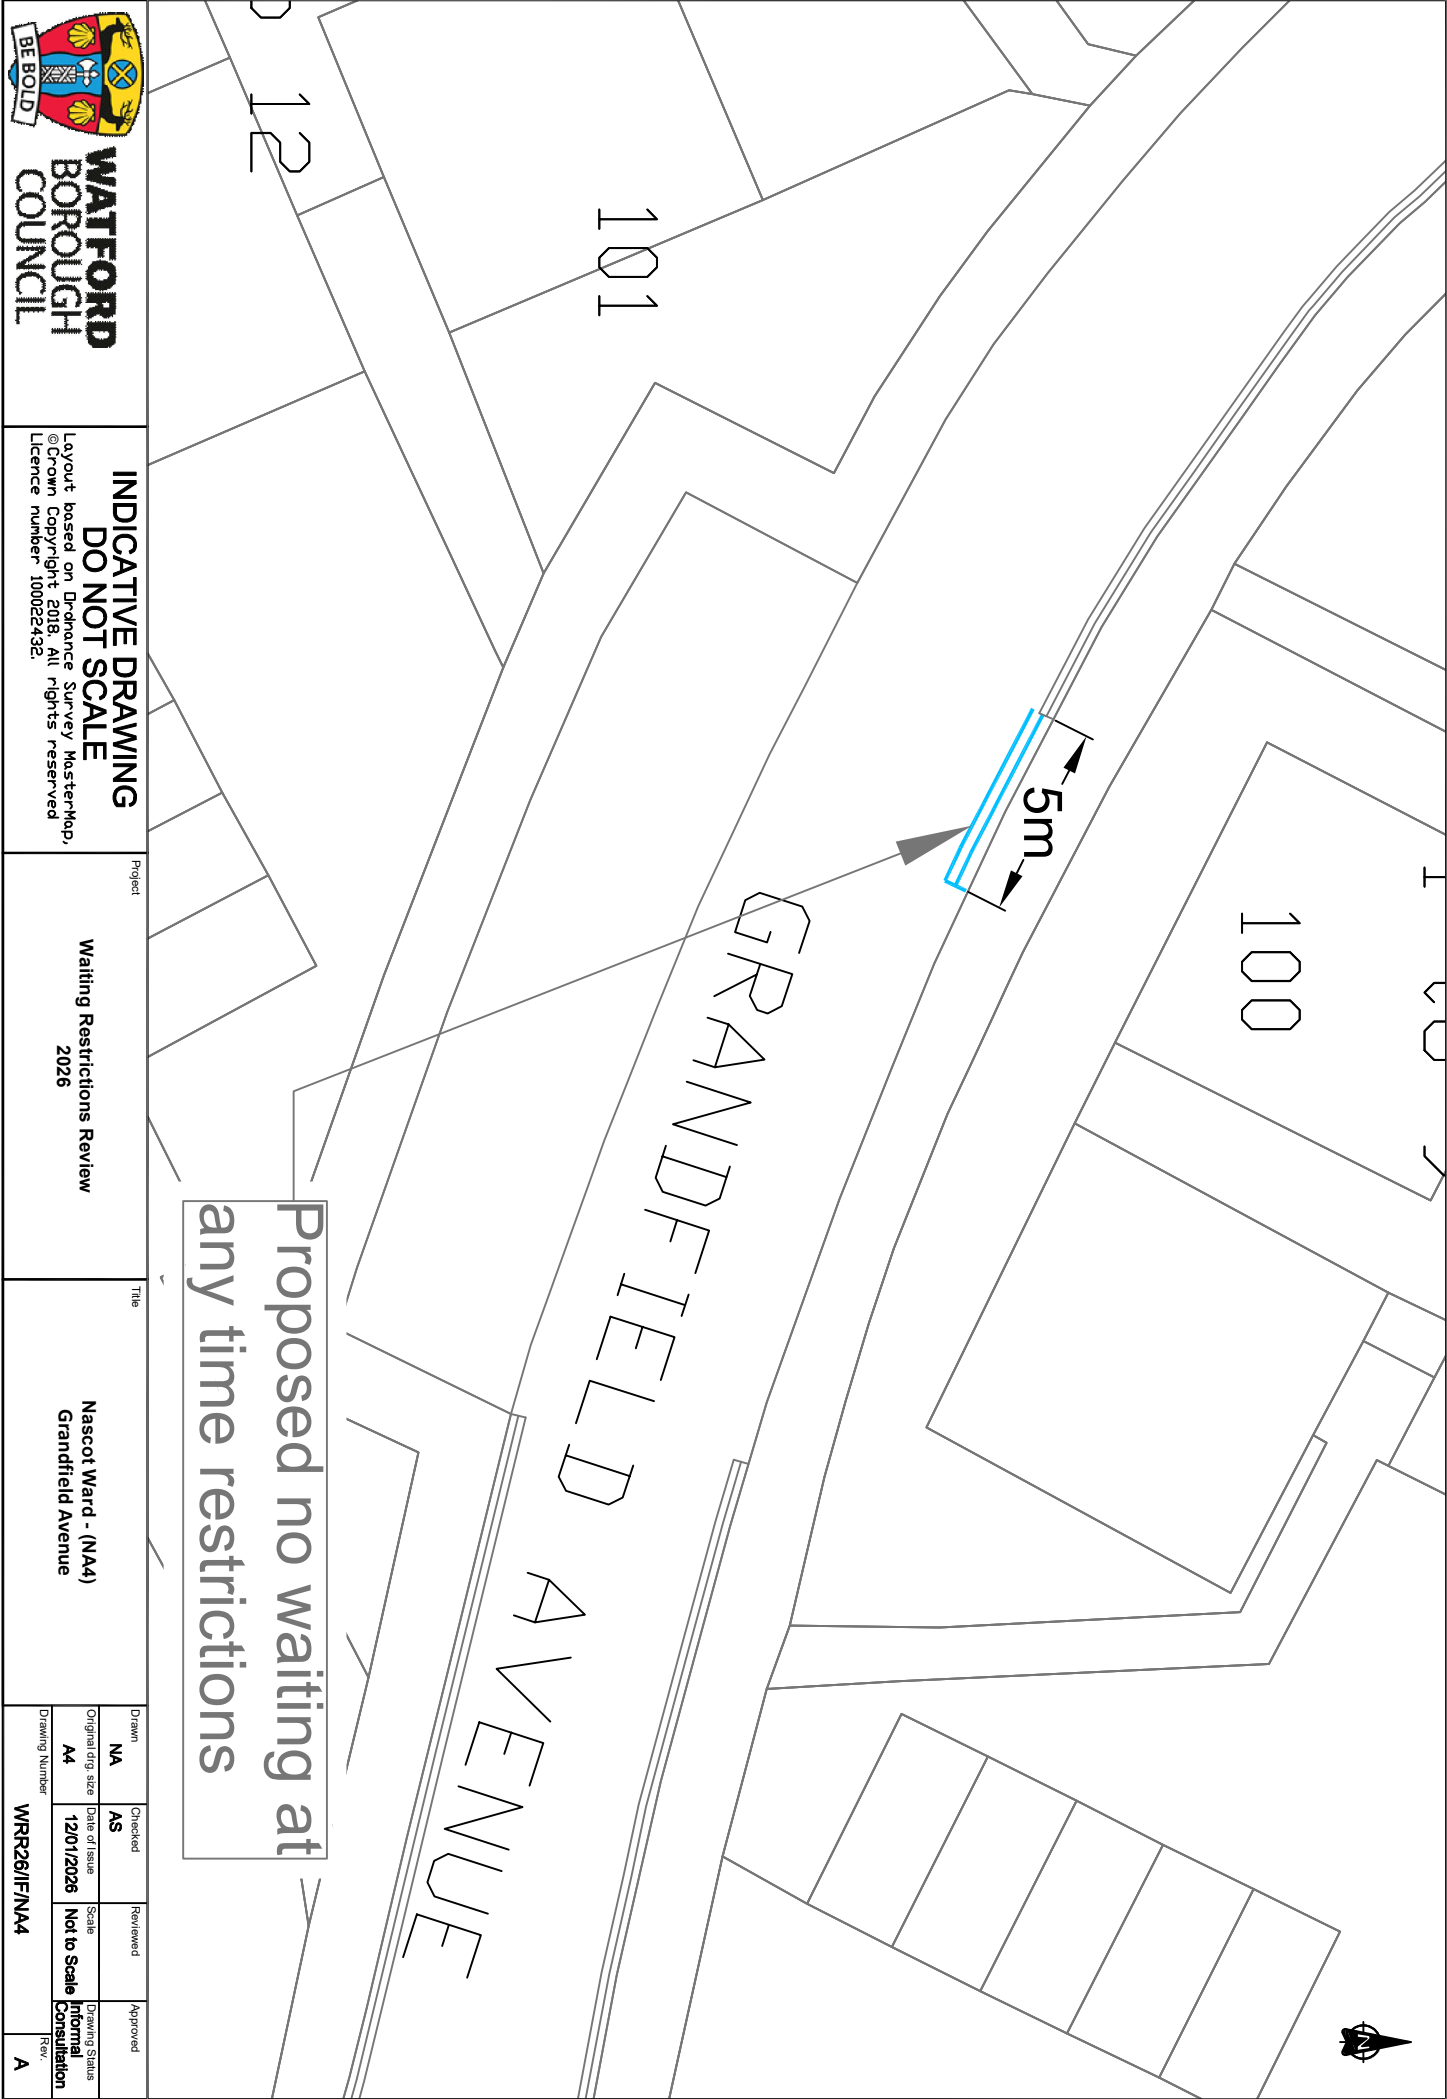



WATFORD
BOROUGH
COUNCIL

INDICATIVE DRAWING
DO NOT SCALE

Layout based on Ordnance Survey MasterMap,
© Crown Copyright 2018, All rights reserved
Licence number 100022432.

Project

Waiting Restrictions Review
2026

Title

Nascot Ward - (NA4)
Grandfield Avenue

Drawn	Checked	Reviewed	Approved
NA	AS		
Original drawing size	Date of Issue	Scale	Drawing Status
A4	12/01/2026	Not to Scale	Informal Consultation
Drawing Number			Rev
WRR26/IF/NA4			A