


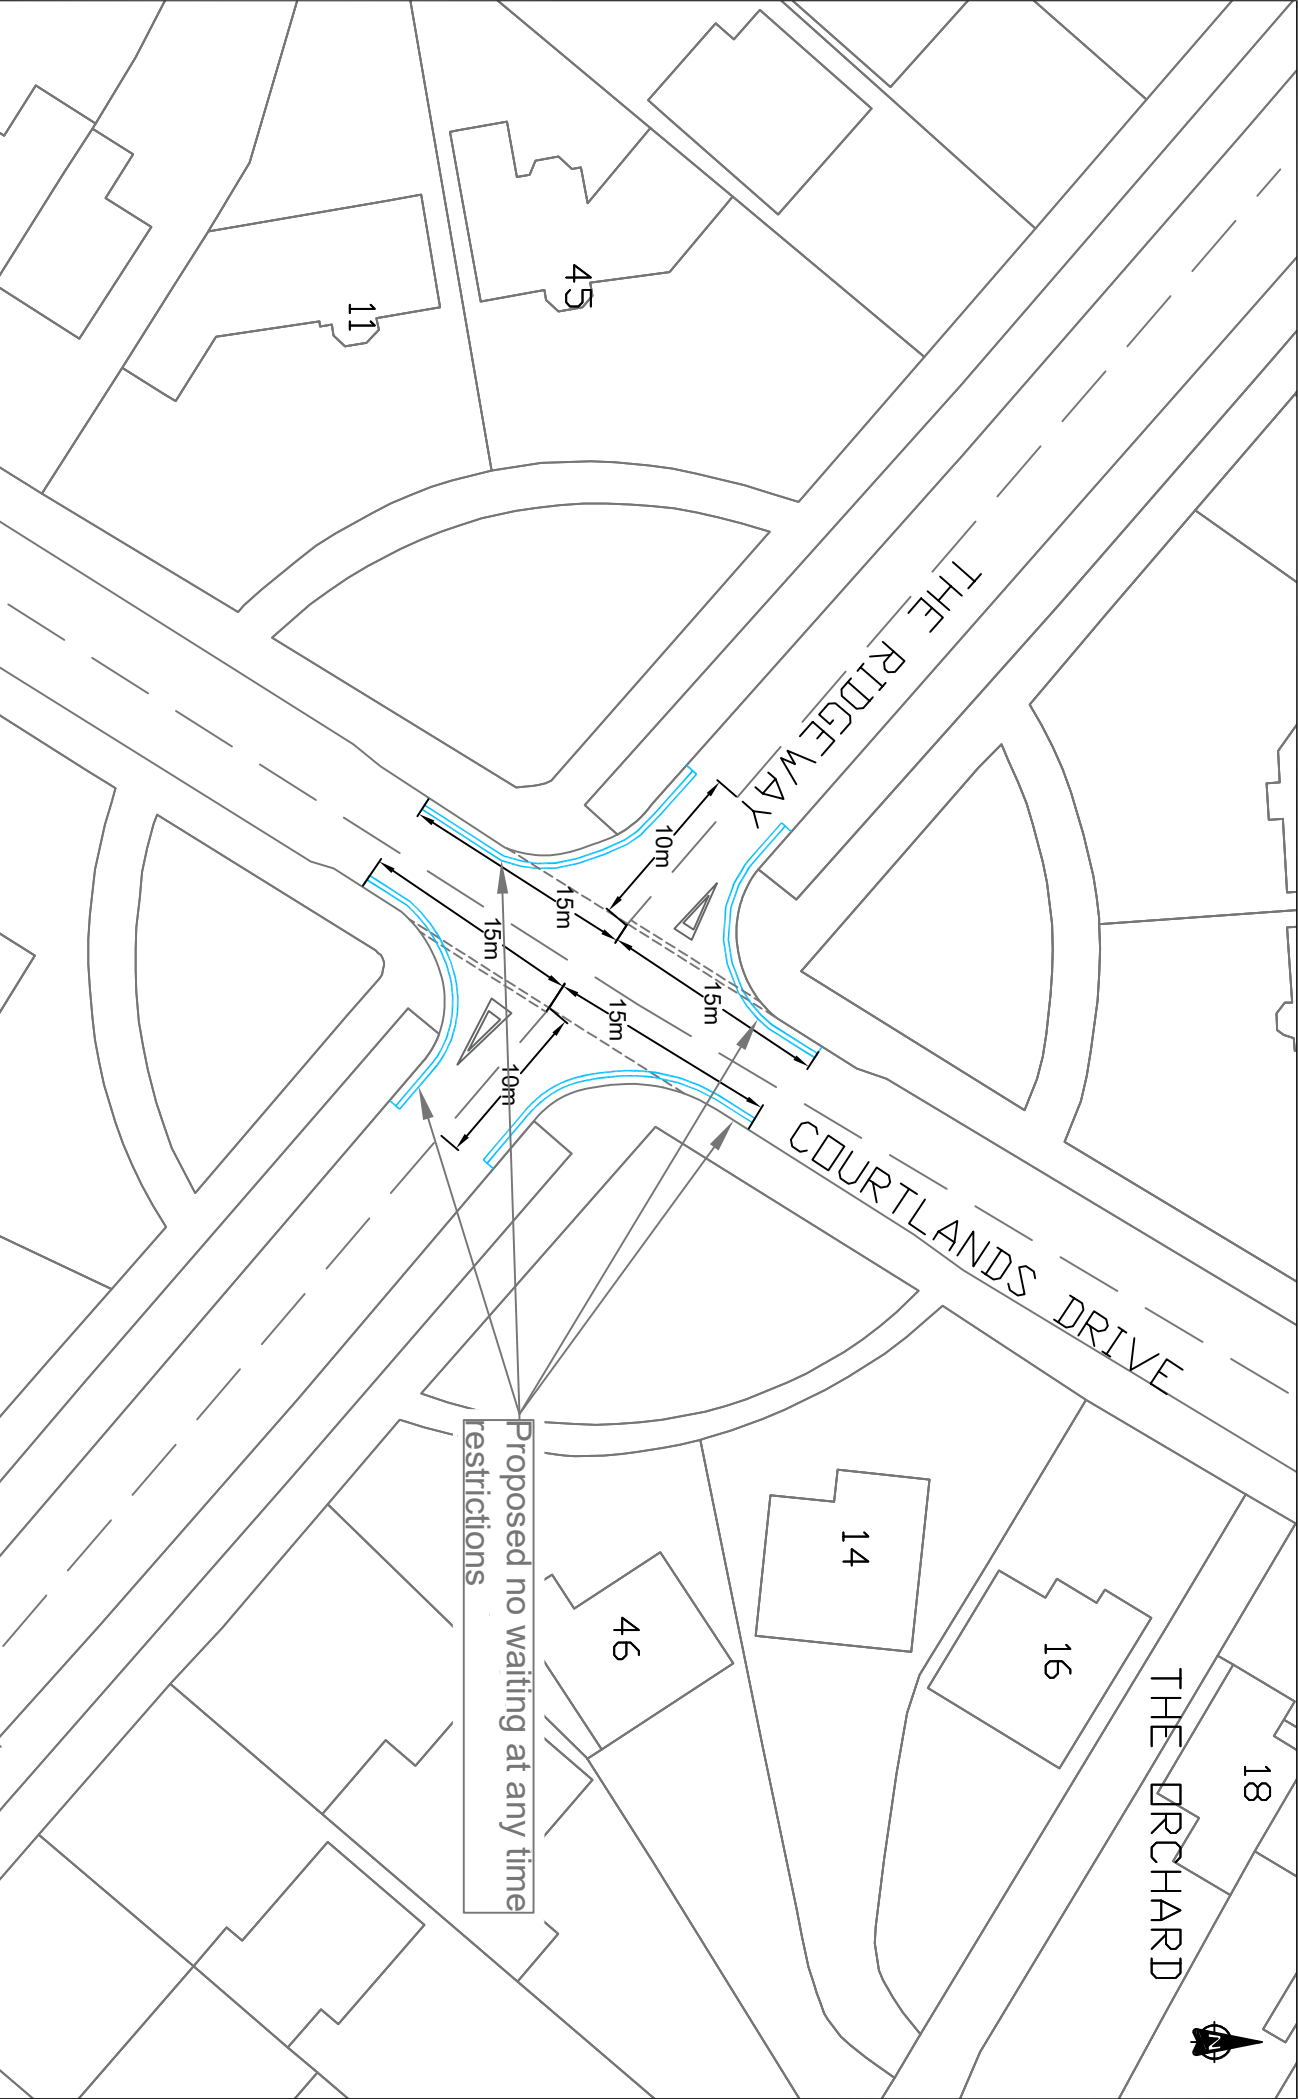

Proposed no waiting at any time
restrictions



WATFORD
BOROUGH
COUNCIL

INDICATIVE DRAWING
DO NOT SCALE

LAYOUT based on Ordnance Survey MasterMap,
© Crown Copyright 2018. All rights reserved.
Licence number 100022432.

Project

Waiting Restrictions Review
2026

Title

Nascot Ward - (NA1)
The Ridgeway and Courtlands Drive Junction

Drawn NA	Checked AS	Reviewed	Approved
Original drawing size A4	Date of Issue 12/01/2026	Scale Not to Scale	Drawing Status Informal Consultation
Drawing Number WRR26/IF/NA1			Rev A