


Proposed No waiting at any time restrictions

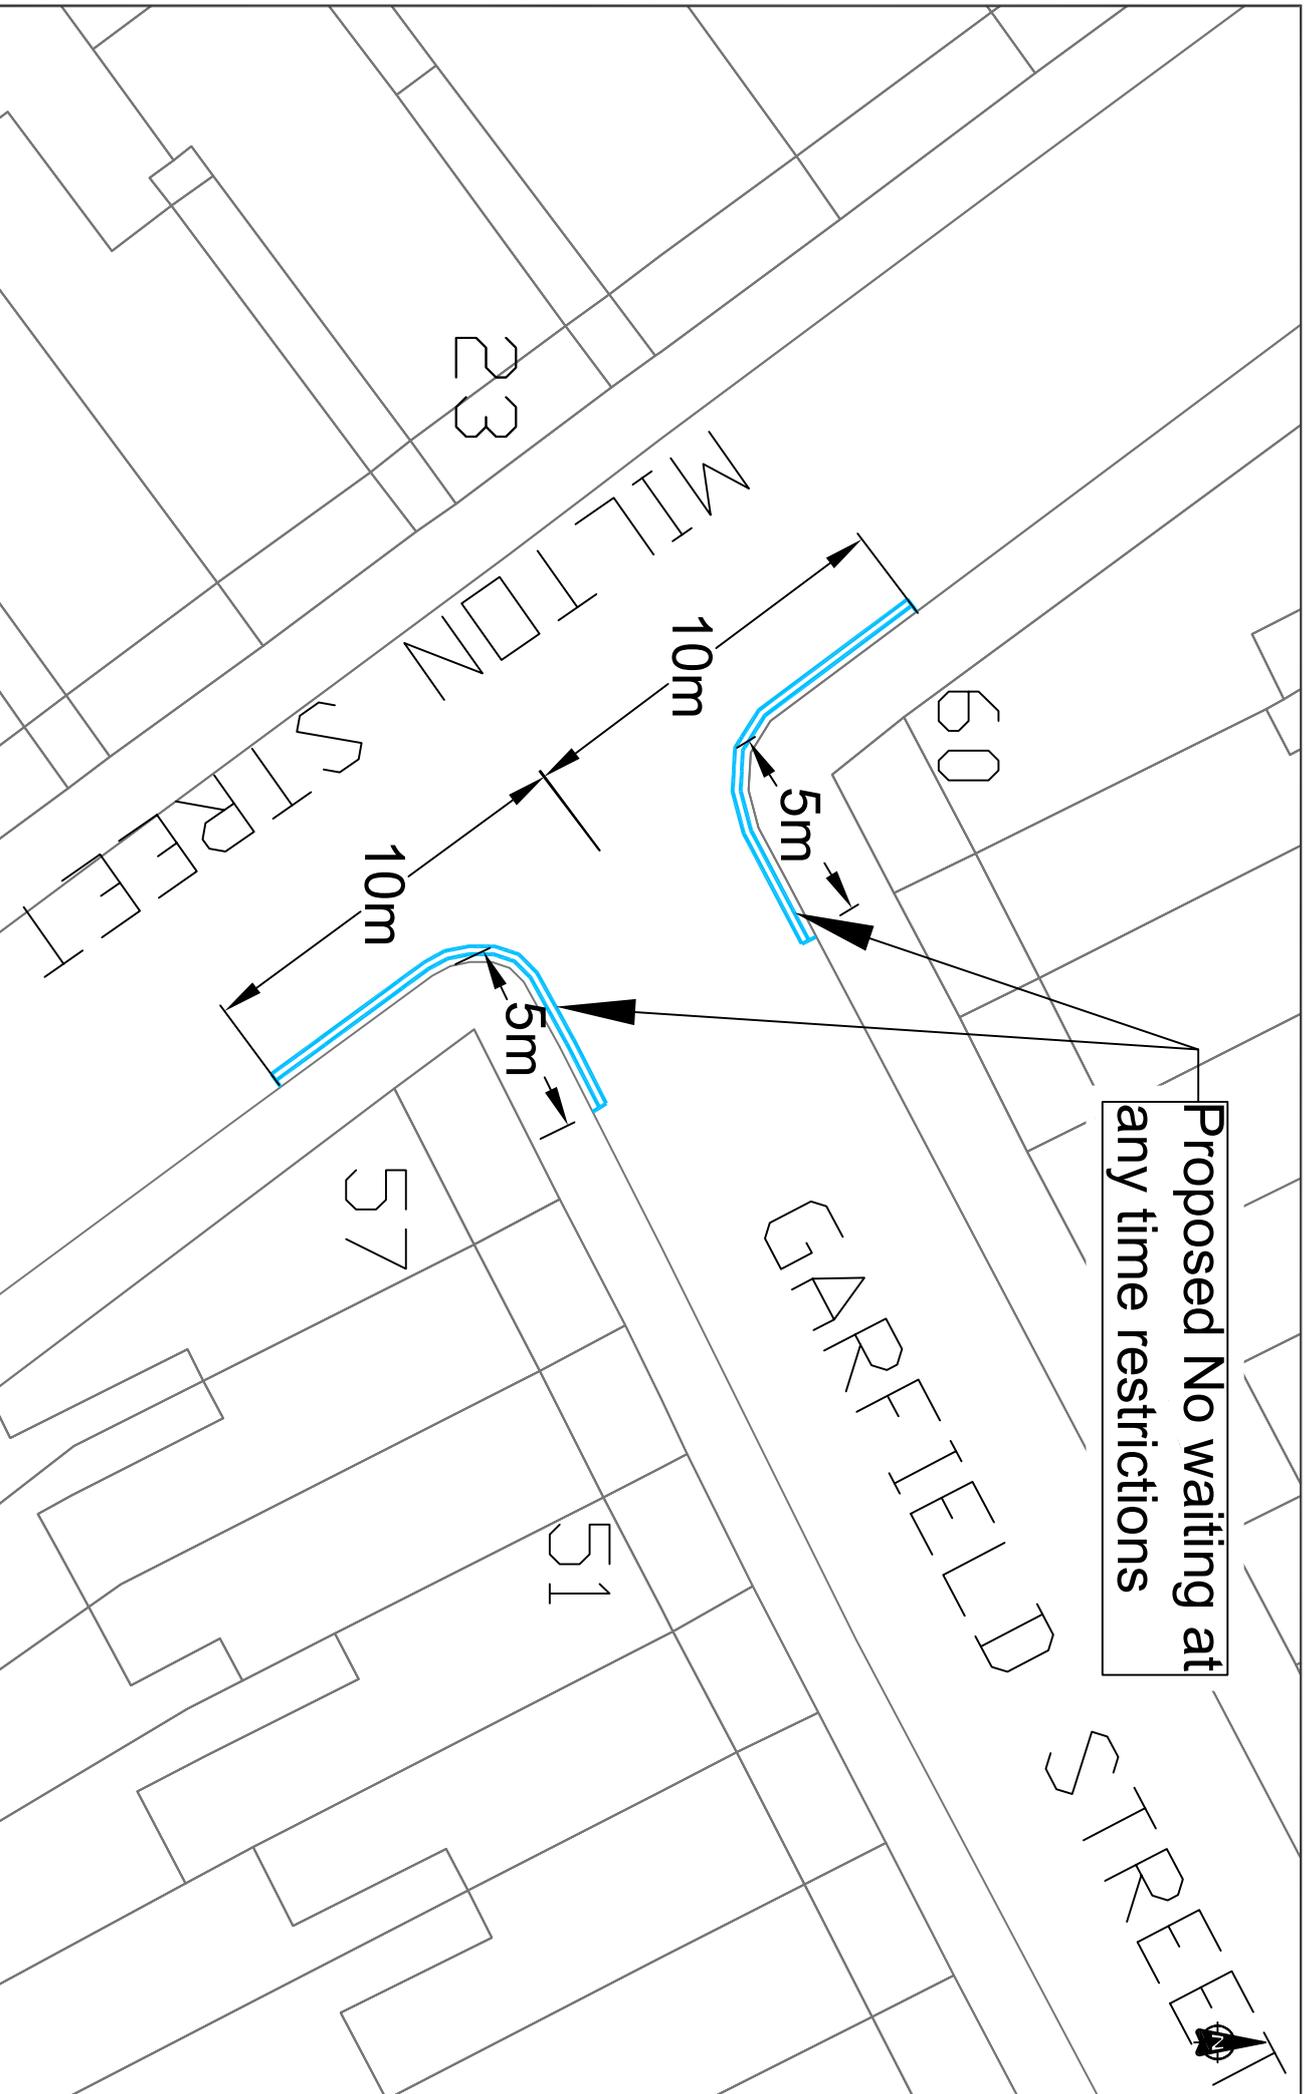

WATFORD
BOROUGH
COUNCIL

INDICATIVE DRAWING
DO NOT SCALE
Layout based on Ordnance Survey MasterMap,
© Crown Copyright 2018. All rights reserved.
Licence number 10002432.

Project
Waiting Restrictions Review
2026

Title
Callowland Ward - (CA2)
Garfield Street junction with Milton Street

Drawn	Checked	Reviewed	Approved
NA	AS		
Original/dwg size A4	Date of Issue 28/01/2026	Scale Not to Scale	Drawing Status Informal Consultation
Drawing Number WRR26/IF/CA2			Rev A