


Proposed No waiting at any time restrictions

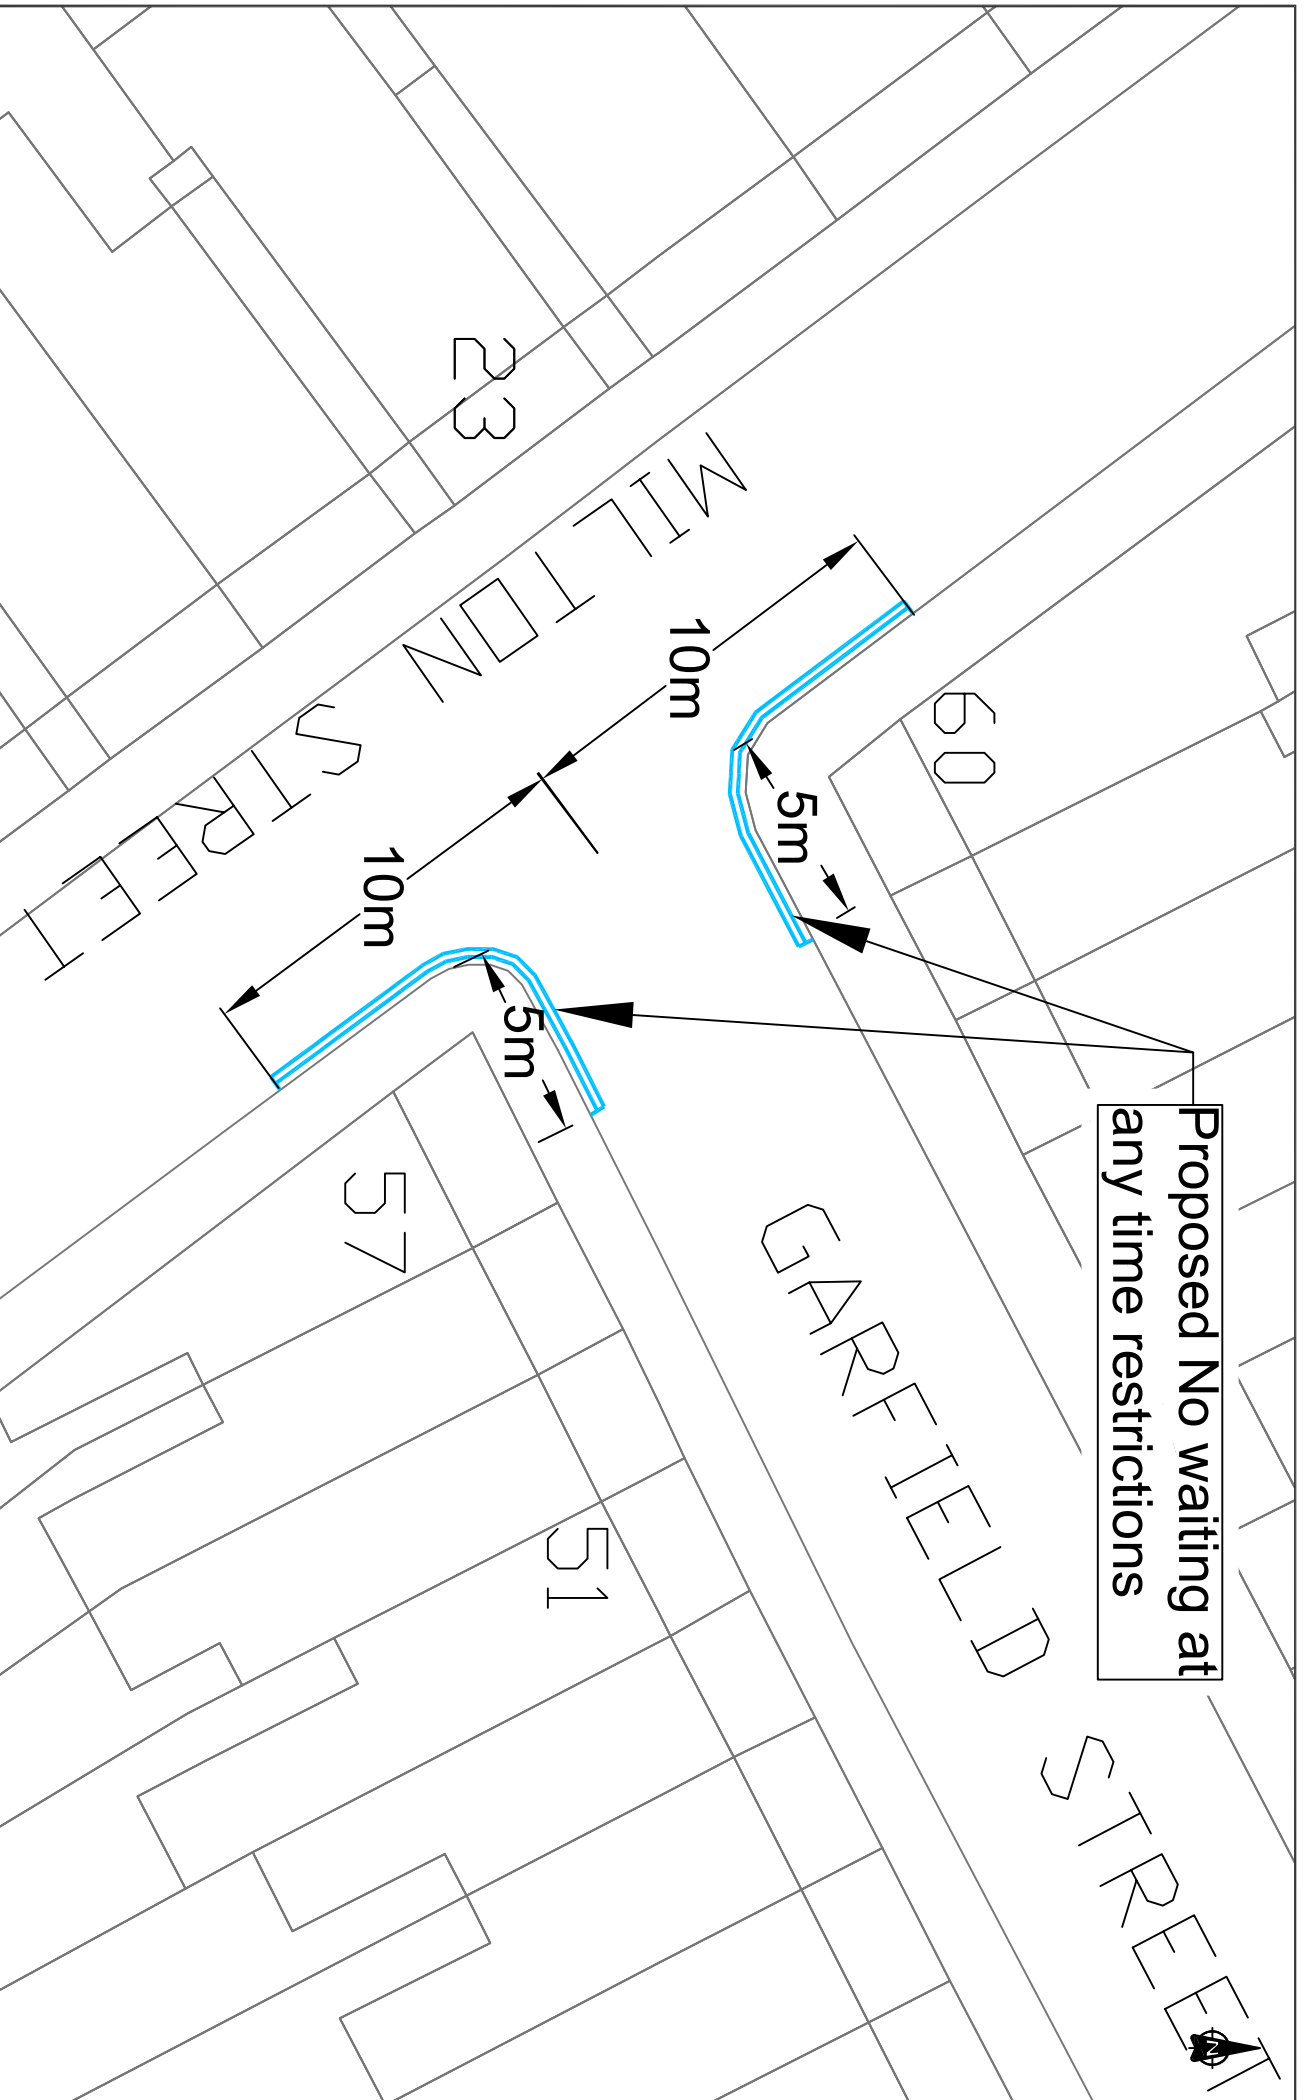

WATFORD BOROUGH COUNCIL

**INDICATIVE DRAWING
DO NOT SCALE**
Layout based on Ordnance Survey MasterMap,
© Crown Copyright 2018. All rights reserved.
Licence number 10002432.

Project
**Waiting Restrictions Review
2026**

Title
**Callowland Ward - (CA2)
Garfield Street junction with Milton Street**

Drawn	Checked	Reviewed	Approved
NA	AS		
Original/dwg size A4	Date of Issue 06/05/2026	Scale Not to Scale	Drawing Status Statutory Consultation
Drawing Number WRR26/SC/CA2			Rev A