

Proposed pay and display bays Monday to Saturday to operate 8am - 6.30pm maximum stay 1 hour no return within 2 hrs

7 Existing parking bays
 Mon - Sat
 8am - 6.30pm
 Pay at machine
 Display ticket
 Max stay 2hrs

Existing no waiting at any time restrictions



Existing Permit holders only 8am - 10pm

Existing Permit holders only 8am - 10pm

Remove existing No Waiting Monday - Saturday 8am - 6.30pm sign plate and replace with new parking bay sign

Re-mark existing single yellow line with double yellow lines

St John's Church

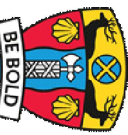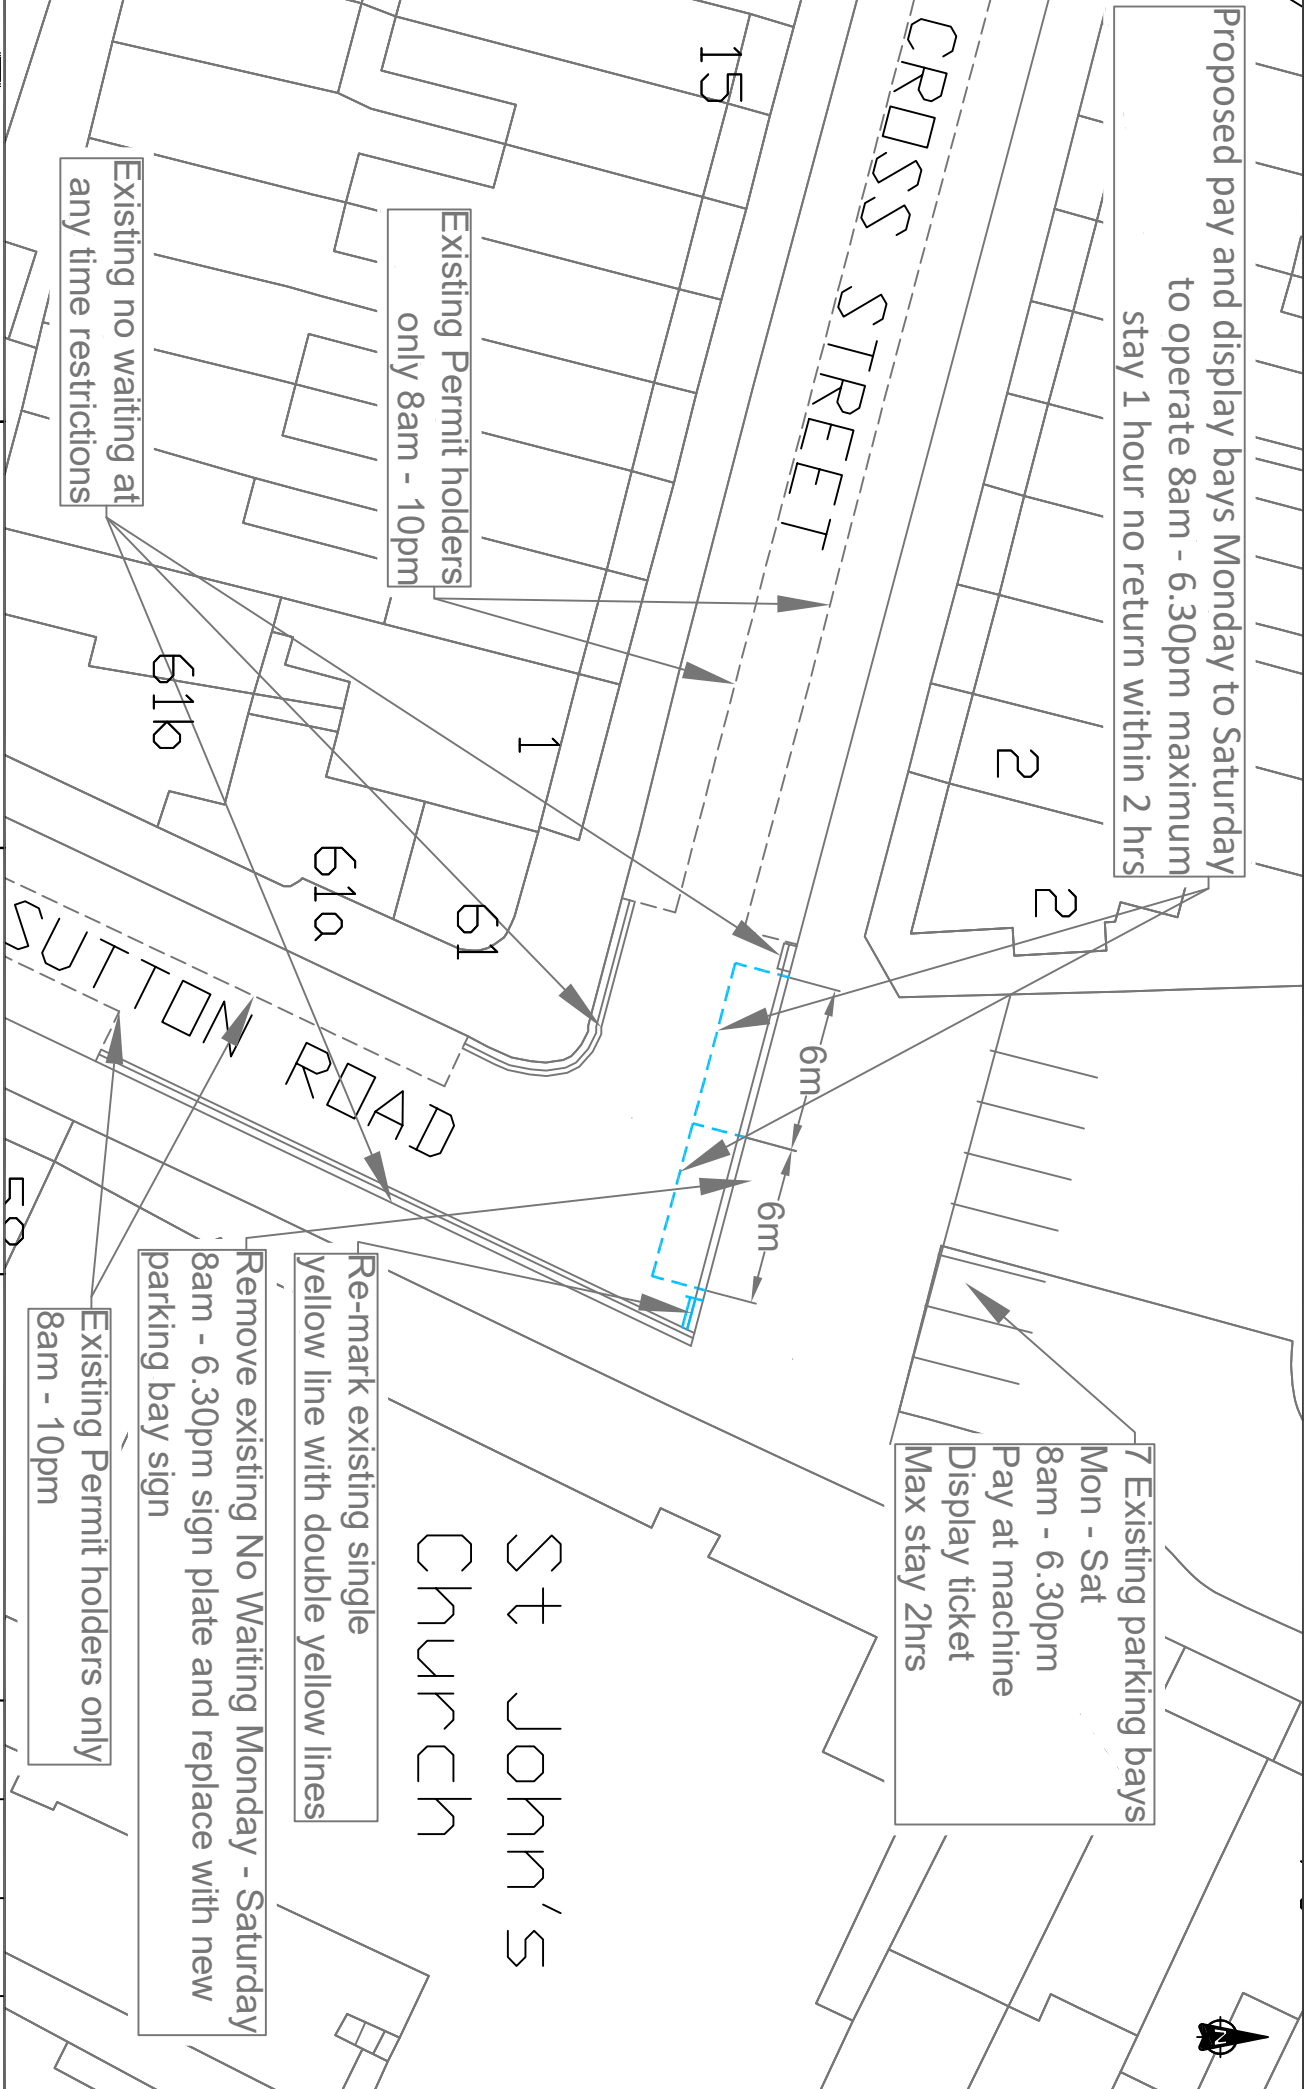

WATFORD BOROUGH COUNCIL

INDICATIVE DRAWING DO NOT SCALE
 Layout based on Ordnance Survey MasterMap, © Crown Copyright 2018. All rights reserved. Licence number 10002432.

Project: **Waiting Restrictions Review 2026**

Title: **Central Ward - (CE1) Sutton Road/ Cross Street Junction**

Drawn	Checked	Reviewed	Approved
NA	AS		
Original/dwg size	Date of Issue	Scale	Drawing Status
A4	06/05/2026	Not to Scale	Statutory Consultation
Drawing Number	WRR26/SC/CE1		Rev
			A