



Existing Permit holders  
only bay

Kennett Court


56

31

ADDISCOMBE ROAD

Remove existing access  
protection marking

Proposed no waiting at  
any time restrictions  
across entrance

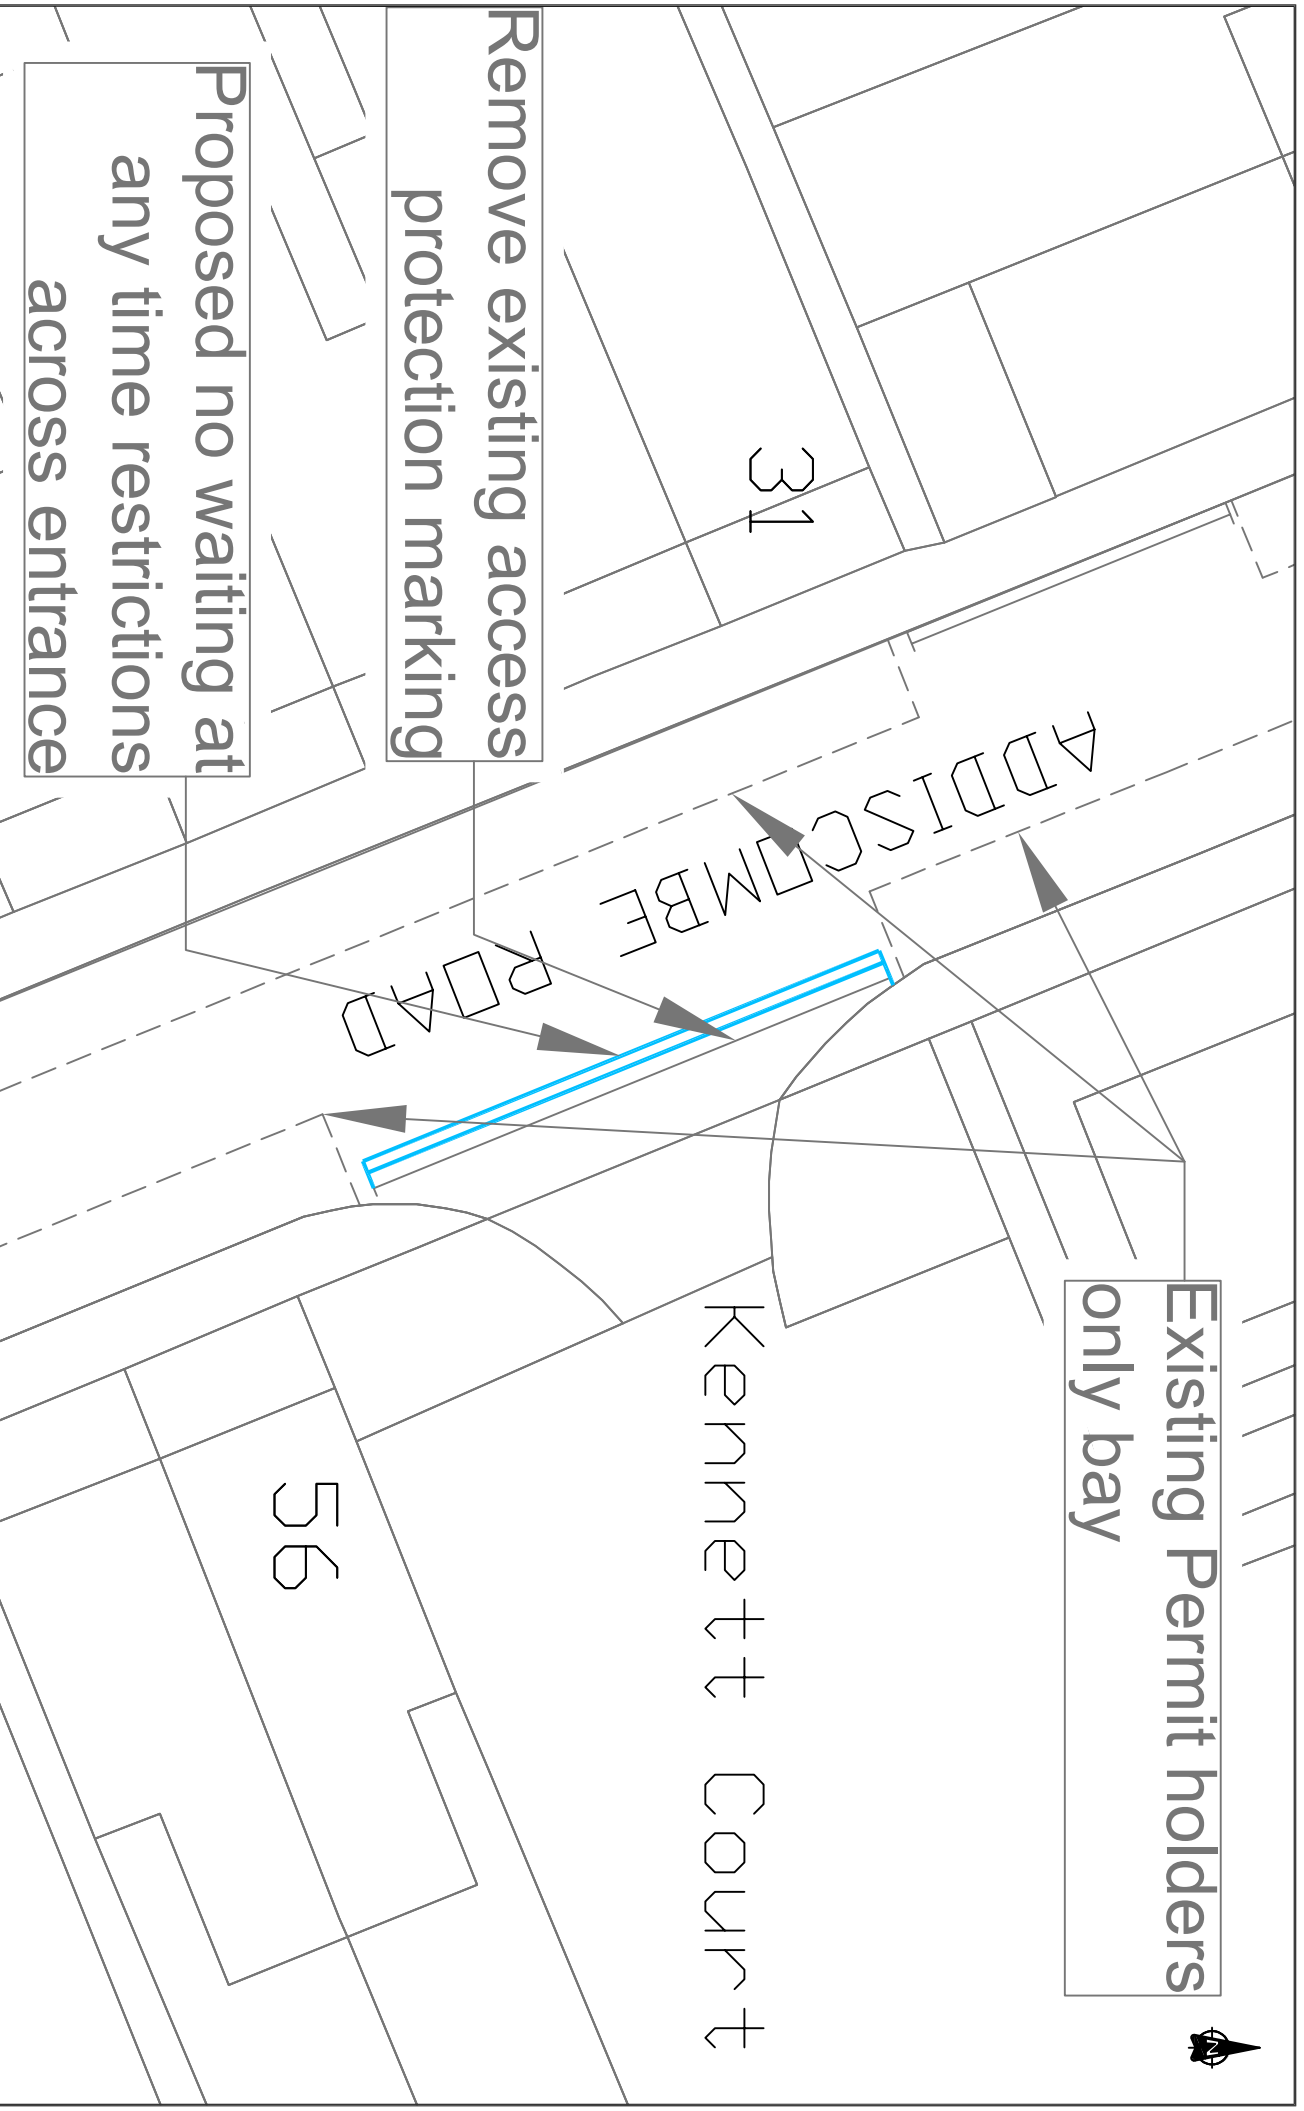

**WATFORD**  
BOROUGH  
COUNCIL

**INDICATIVE DRAWING**  
**DO NOT SCALE**  
Layout based on Ordnance Survey MasterMap,  
© Crown Copyright 2018. All rights reserved.  
Licence number 10002432.

Project  
**Waiting Restrictions Review  
2026**

Title  
**Vicarage Ward - (VIC1)  
Kennett Court,  
Addiscombe Road**

Drawn	Checked	Reviewed	Approved
NA	AS		
Original dwg. size <b>A4</b>	Date of issue <b>06/05/2026</b>	Scale <b>Not to Scale</b>	Drawing Status <b>Statutory Consultation</b>
Drawing Number <b>WRR26/SCVIC1</b>			Rev. <b>A</b>