



WATFORD
BOROUGH
COUNCIL

INDICATIVE DRAWING
DO NOT SCALE
Layout based on Ordnance Survey MasterMap,
© Crown Copyright 2018. All rights reserved.
Licence number 10002432.

Project

Waiting Restrictions Review
2026

Title

Meriden Ward - (ME2)
Colne Way

Drawn

NA

Checked

AS

Reviewed

Not to Scale

Approved

Rev

Original drawing size

A4

Date of Issue

06/05/2026

Scale

Not to Scale


Drawing Status

Consultation

Drawing Number

WRR26/SC/ME2

A

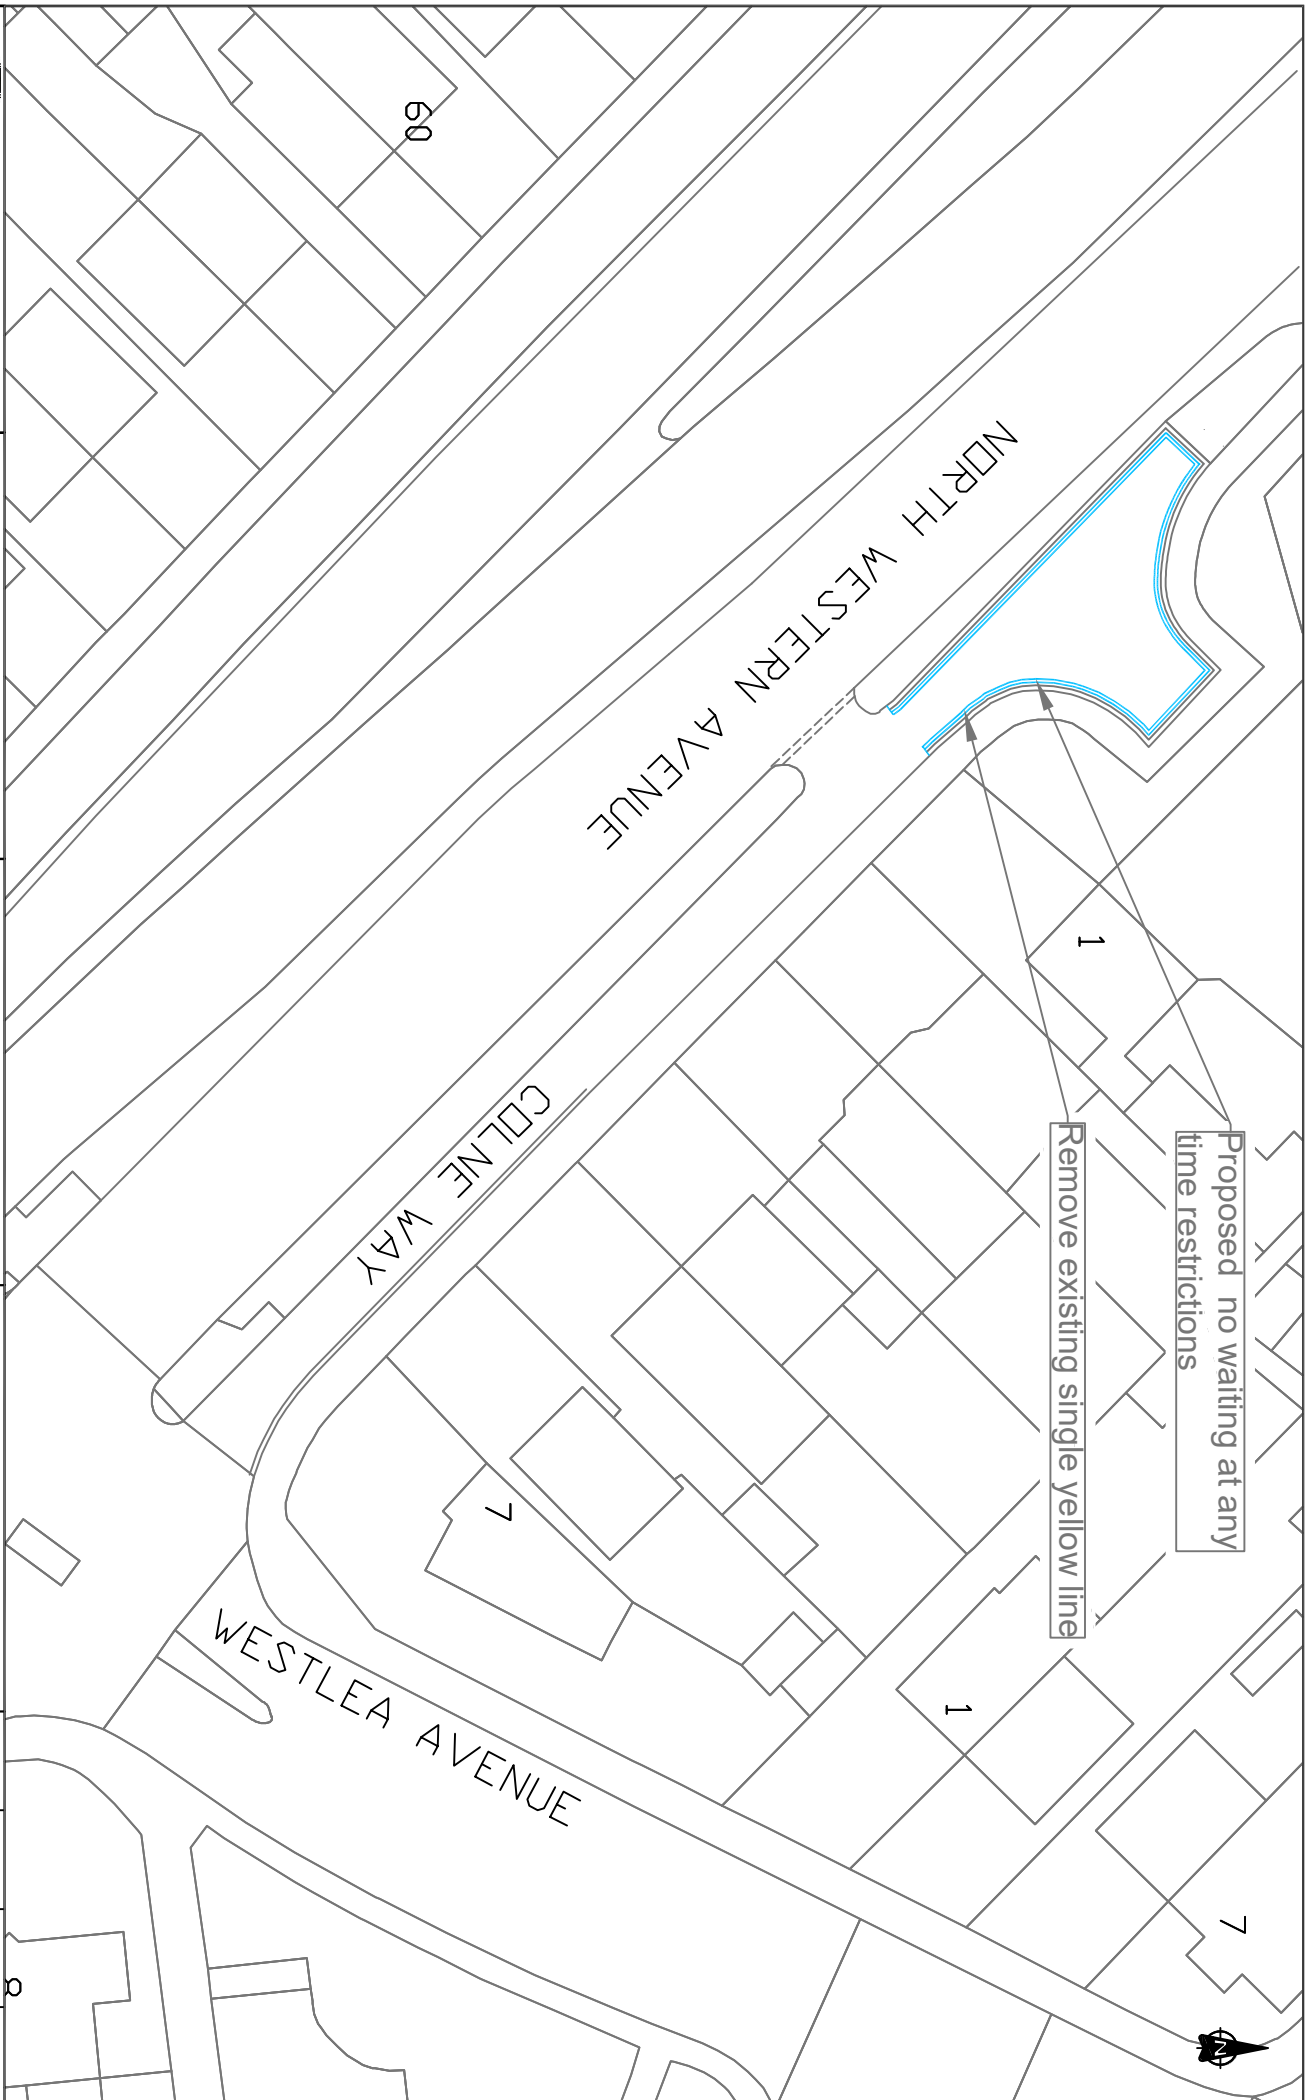

60

NORTH WESTERN AVENUE

COLNE WAY

WESTLEA AVENUE

Proposed no waiting at any
time restrictions

Remove existing single yellow line

1

7

1

7

