


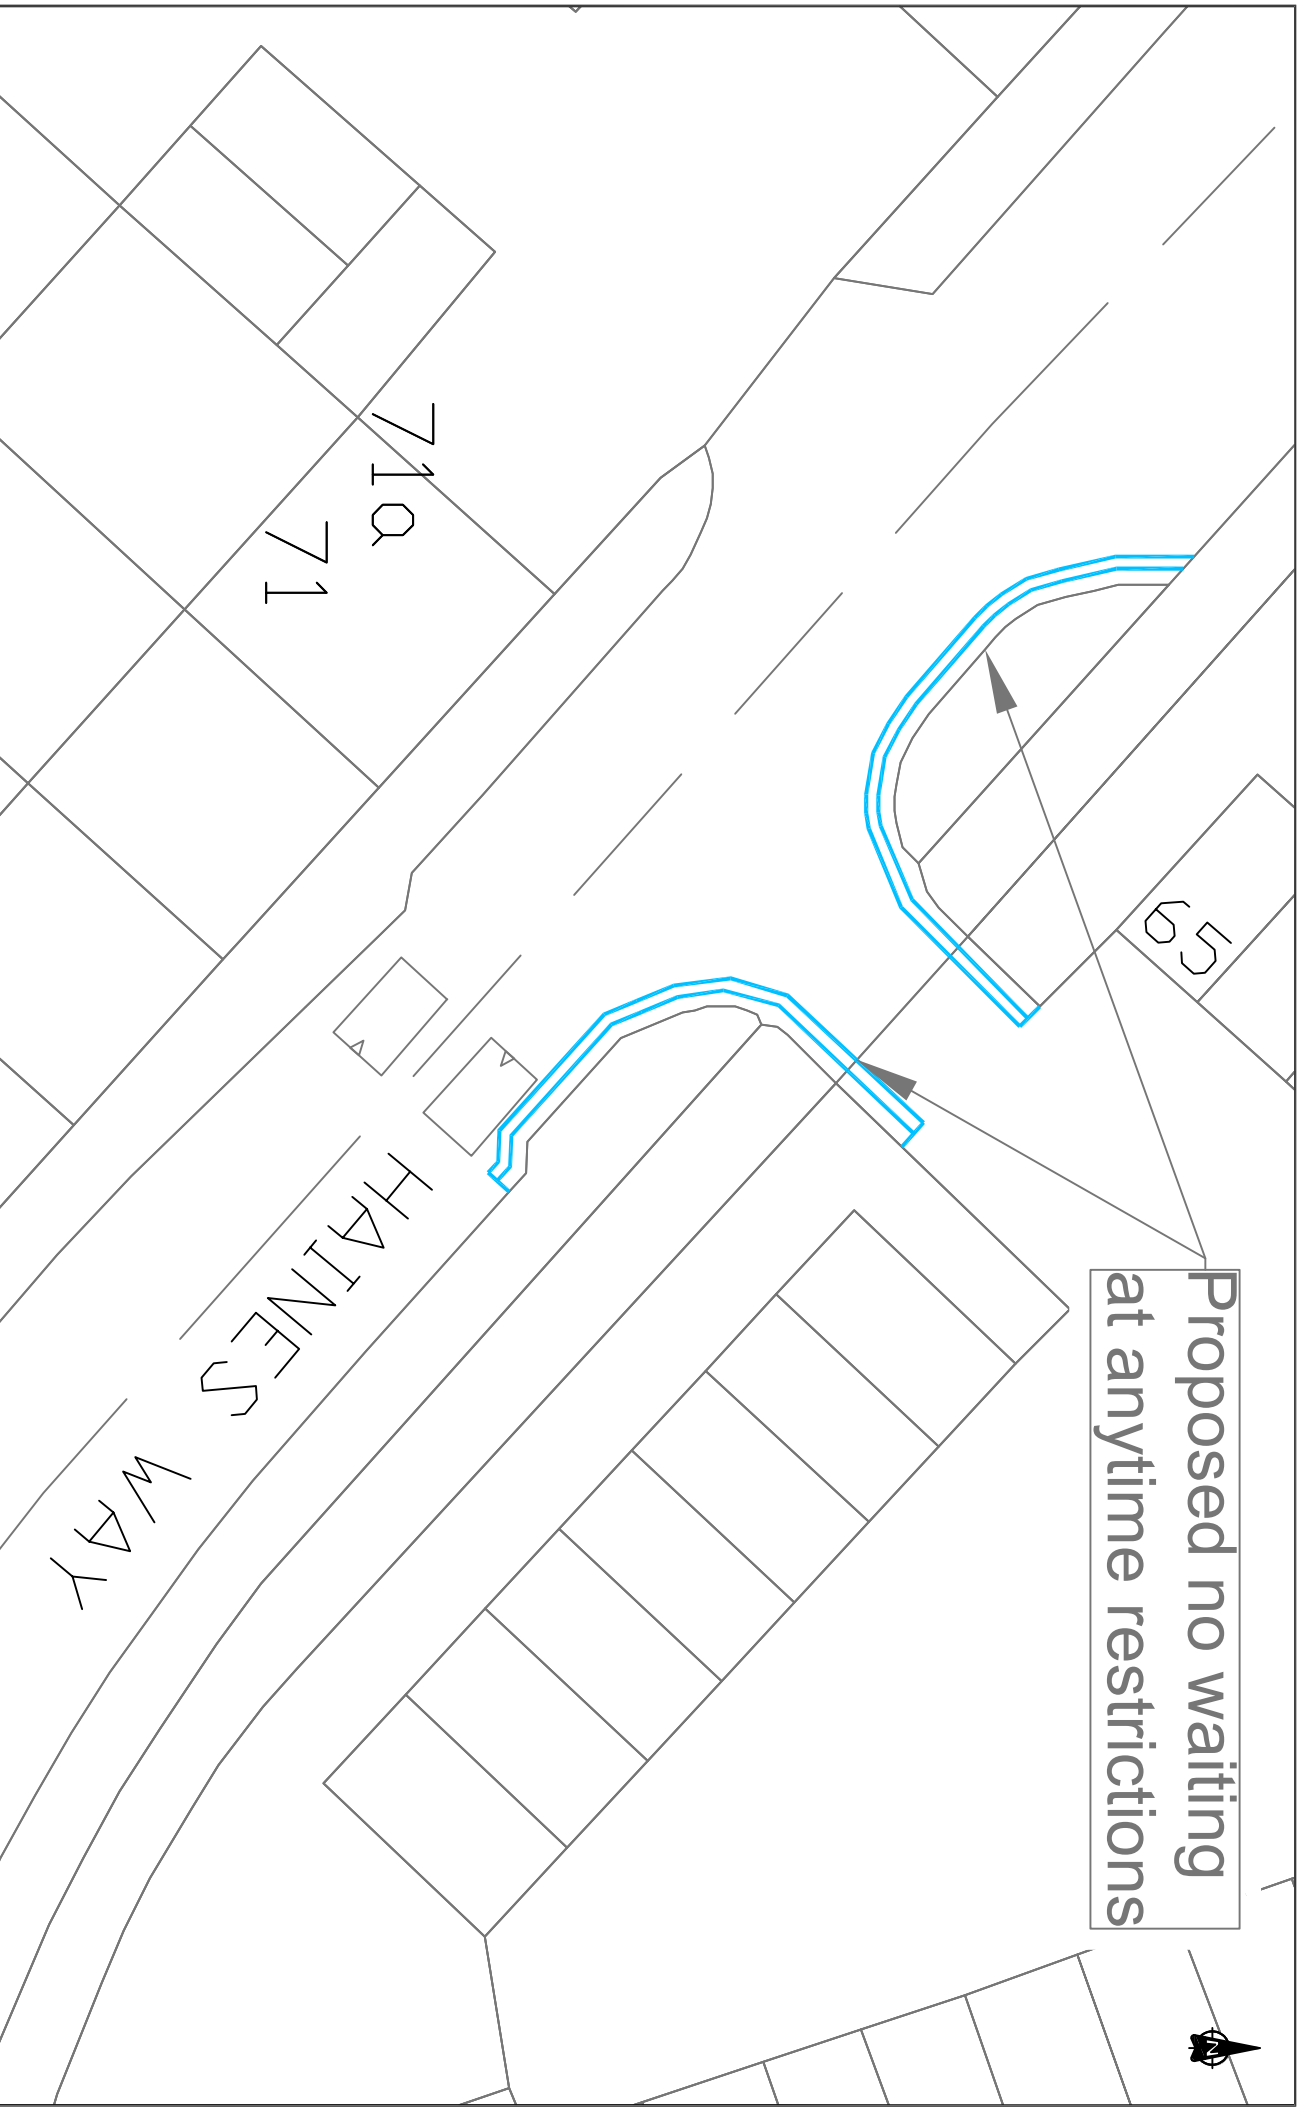

**Proposed no waiting  
at anytime restrictions**



**WATFORD  
BOROUGH  
COUNCIL**

**INDICATIVE DRAWING  
DO NOT SCALE**  
Layout based on Ordnance Survey MasterMap,  
© Crown Copyright 2018. All rights reserved.  
Licence number 10002432.

Project  
**Waiting Restrictions Review  
2026**

Title  
**Woodside Ward - (WD1)  
Access Road off Haines Way  
- opposite no.71**

Drawn	Checked	Reviewed	Approved
NA	AS		
Original/dwg size A4	Date of Issue 06/05/2026	Scale Not to Scale	Drawing Status Statutory Consultation
Drawing Number WRR26/SCWMD1			Rev A