


EXISTING
No Waiting At Any Time to remain east side of Hollybush Close & junction of Green Lane with Oxhey Road.

PROPOSED
Hollybush Close (West Side) Introduce No Waiting At Any Time around build out.

PROPOSED
Green Lane (Both Sides) Extend No Waiting At Any Time by 25 metres.

PROPOSED
Green Lane (Both Sides) Introduce 15 metres of No Waiting At Any Time on both sides of Green Lane adjacent to and opposite Charlotte Close

NOTES
Existing No Waiting At Any Time shown in Yellow,
Proposed Location of No Waiting At Any Time shown in Red.

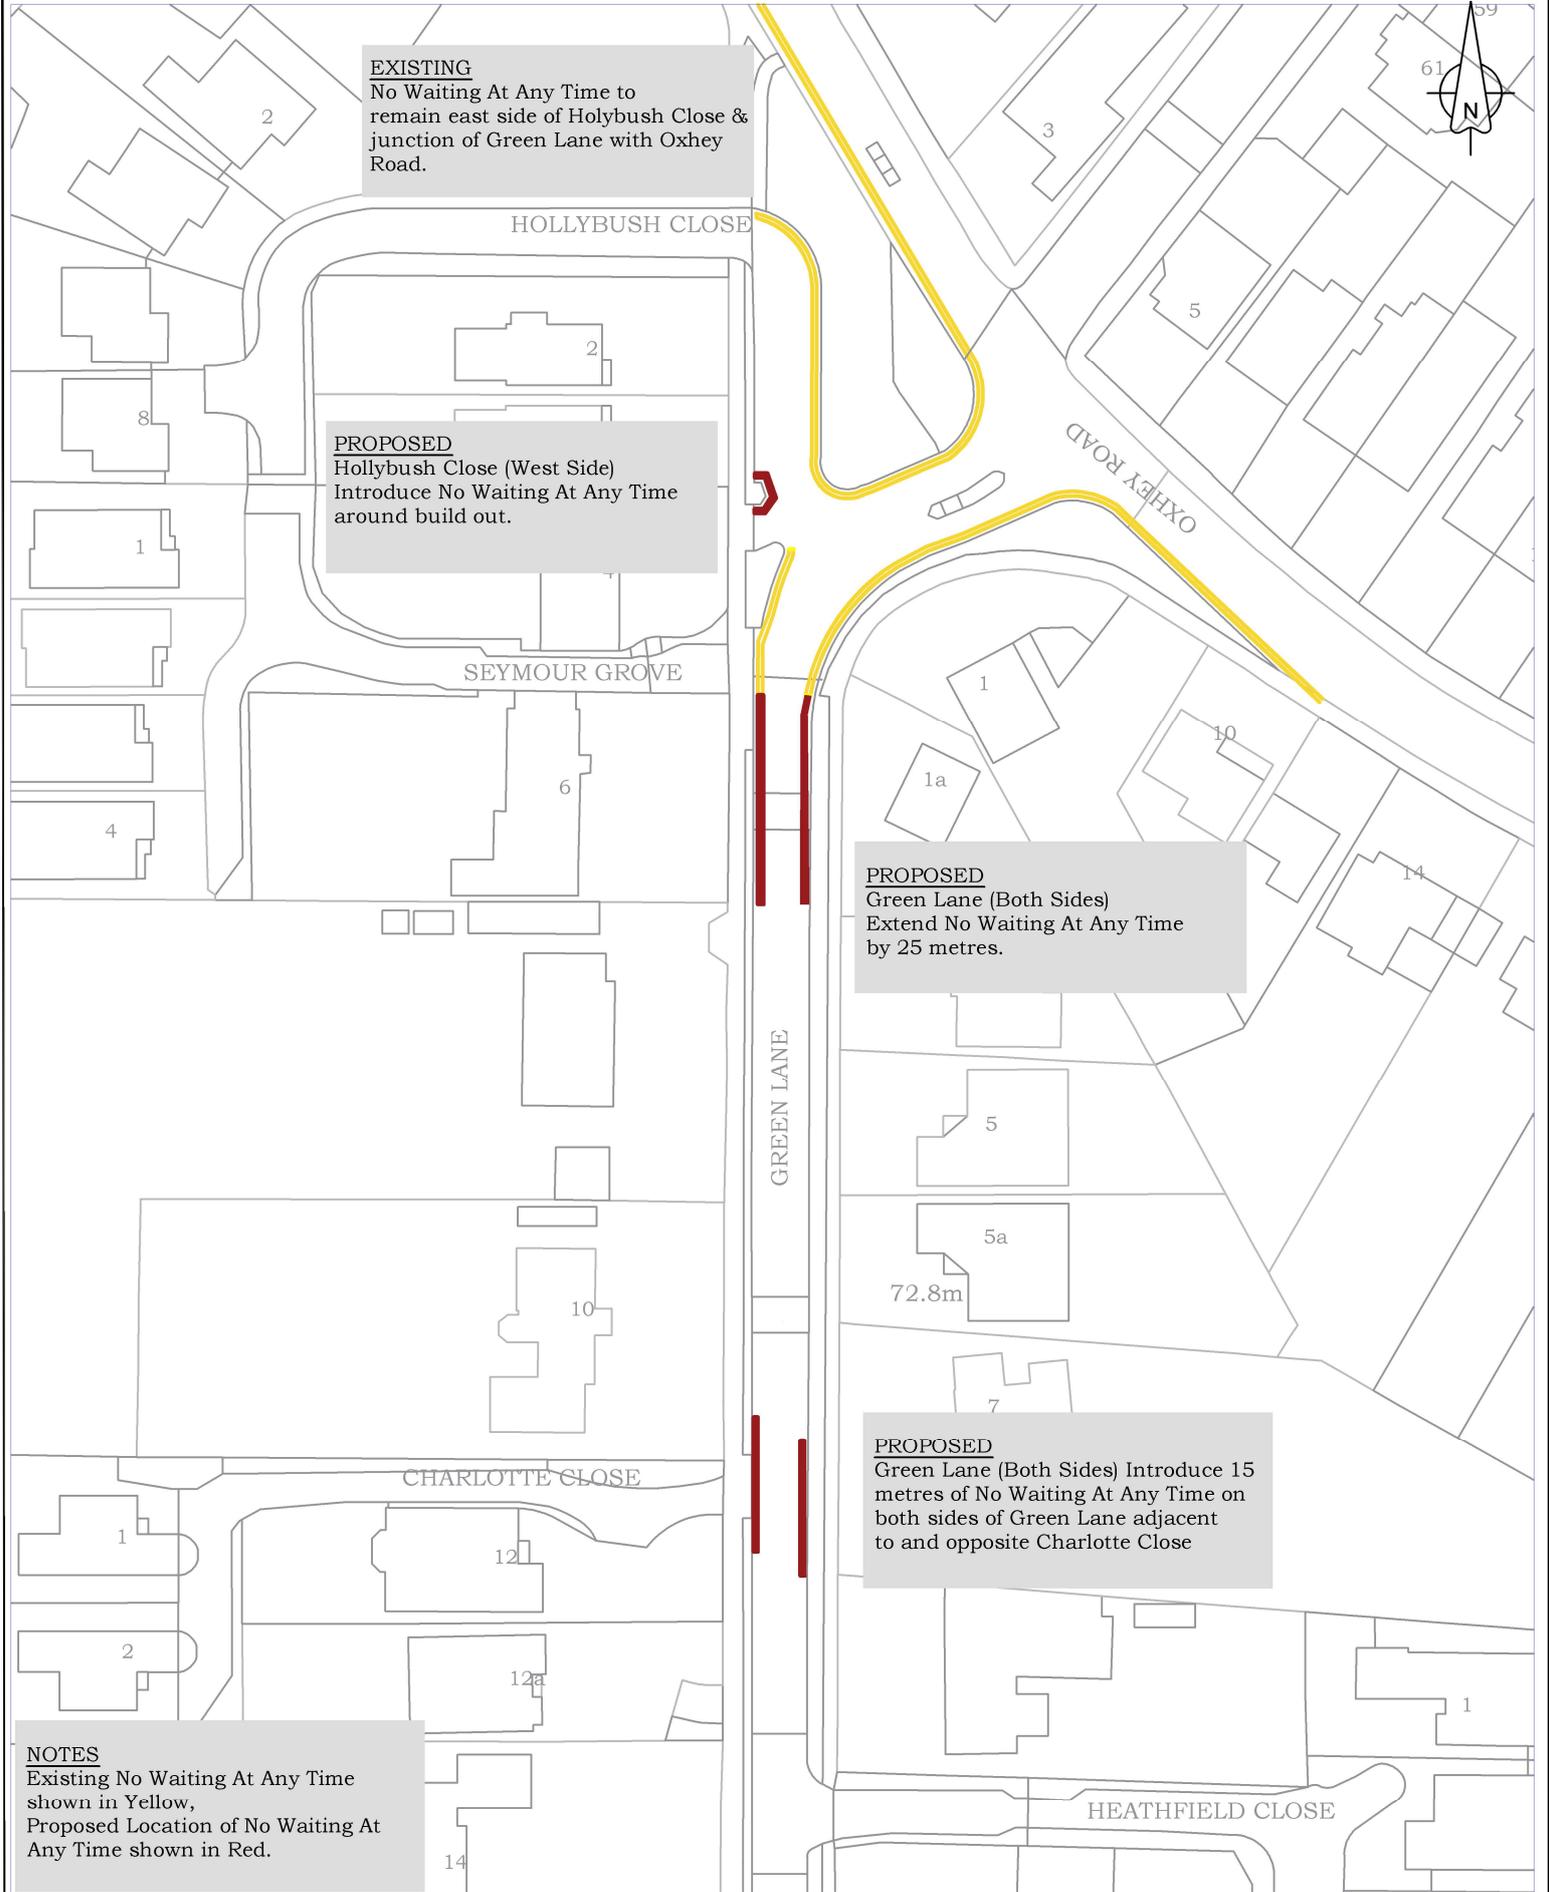

Project
GREEN LANE, OXHEY

Title
PROPOSED WAITING RESTRICTIONS

Drawn
AZ

Date
07/21

Dwg No
O/TRO/G/1

Scale
NOT TO SCALE

Status
RESIDENT CONSULTATION

Rev.
A

Layout based on Ordnance Survey MasterMap. Crown Copyright 2020 All rights reserved Licence Number 100018689.