


- Notes:
1. Do not scale from this drawing. If in doubt refer to the project manager for clarification.
 2. All dimensions are shown in metres unless otherwise stated.
 3. Layout based on Ordnance Survey MasterMap, © Crown Copyright 2021. All rights reserved. Licence number 100022432.

Key:

Existing road markings

Proposed road markings

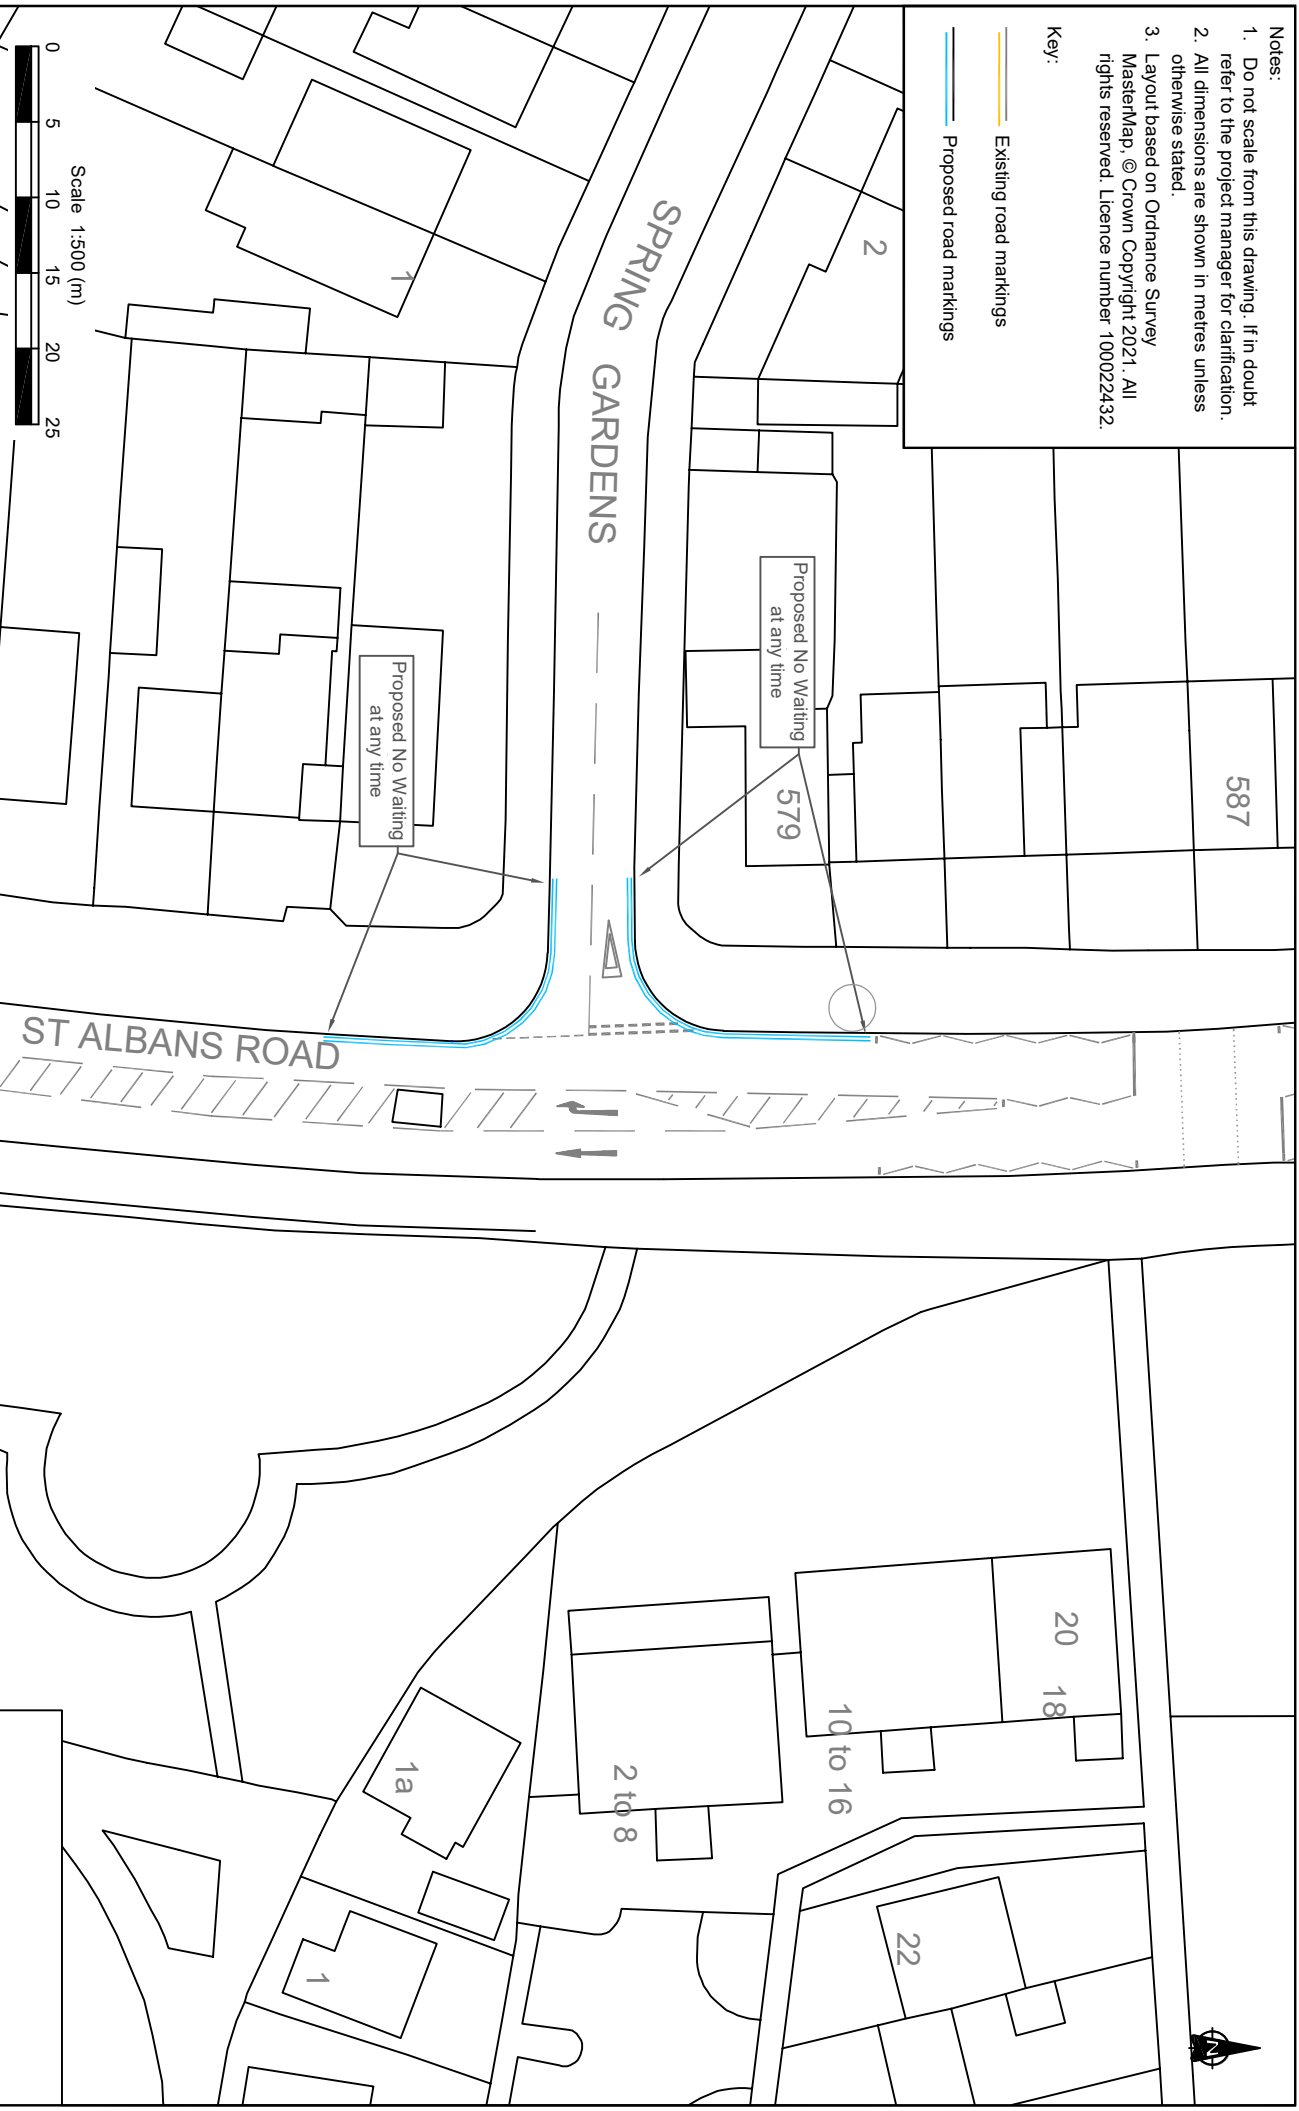

Scale 1:5000 (m)



5 Old Bailey
London
EC4M 7BA
T 020 3714 4400
E uk.london@sysstra.com
W www.sysstra.co.uk

Client



WATFORD
BOROUGH
COUNCIL

© This drawing is the property of SYS TRA, limited and the information can only be reproduced with their prior permission.

Project

Waiting Restrictions Review
2021/22

Title

Spring Gardens Junction
with St. Albans Road

Drawn

MH

Checked

JR

Reviewed

JG

Approved

JG

Original drawing size

A4

Date of Issue

02/02/2022

Scale

1:500

Drawing Status

STATUTORY
CONSULTATION

Drawing Number

WRR21/TR0/SC/ST2

Rev

A