


- Notes:
1. Do not scale from this drawing. If in doubt refer to the project manager for clarification.
 2. All dimensions are shown in metres unless otherwise stated.
 3. Layout based on Ordnance Survey MasterMap, © Crown Copyright 2021. All rights reserved. Licence number 100022432.

Key:

- Existing road markings
- Proposed road markings

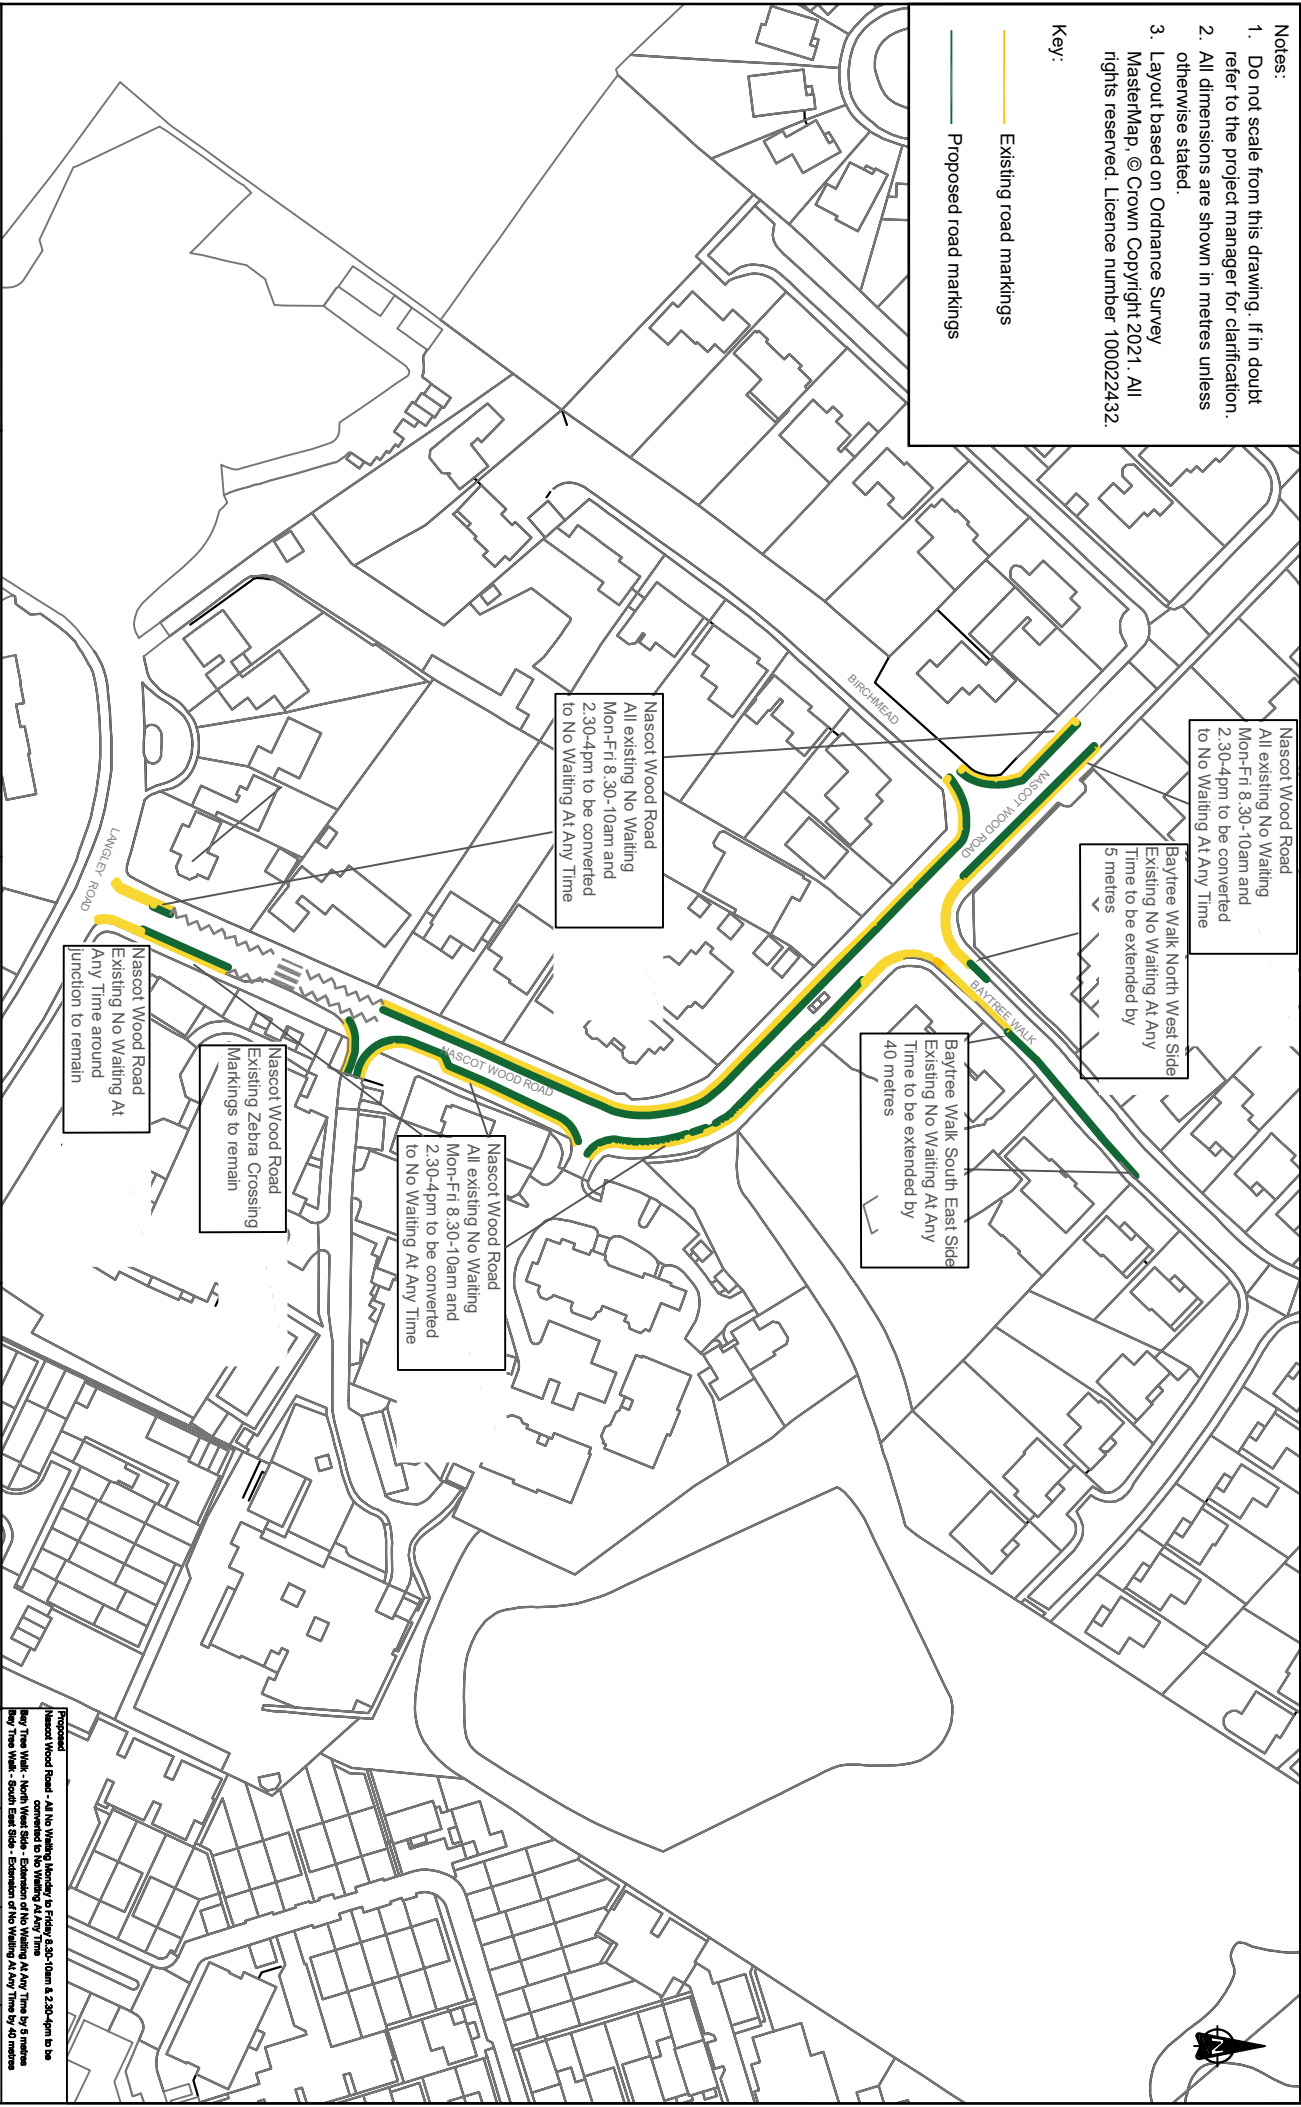

5 Old Bailey
London
EC4M 7BA
T 020 3714 4400
E uk.london@sysstra.com
W www.sysstra.co.uk



Waiting Restrictions Review
2021/22

Nascot Wood Road & Bay Tree Walk

Drawn	Checked	Reviewed	Approved
MH	JR	JG	JG
Original dwg. size	Date of issue	Scale	Drawing Status
A4	02/02/2022	Not to Scale	STATUTORY CONSULTATION
Drawing Number	Rev.		
WRR21/TR/RO/SCNA2			A